


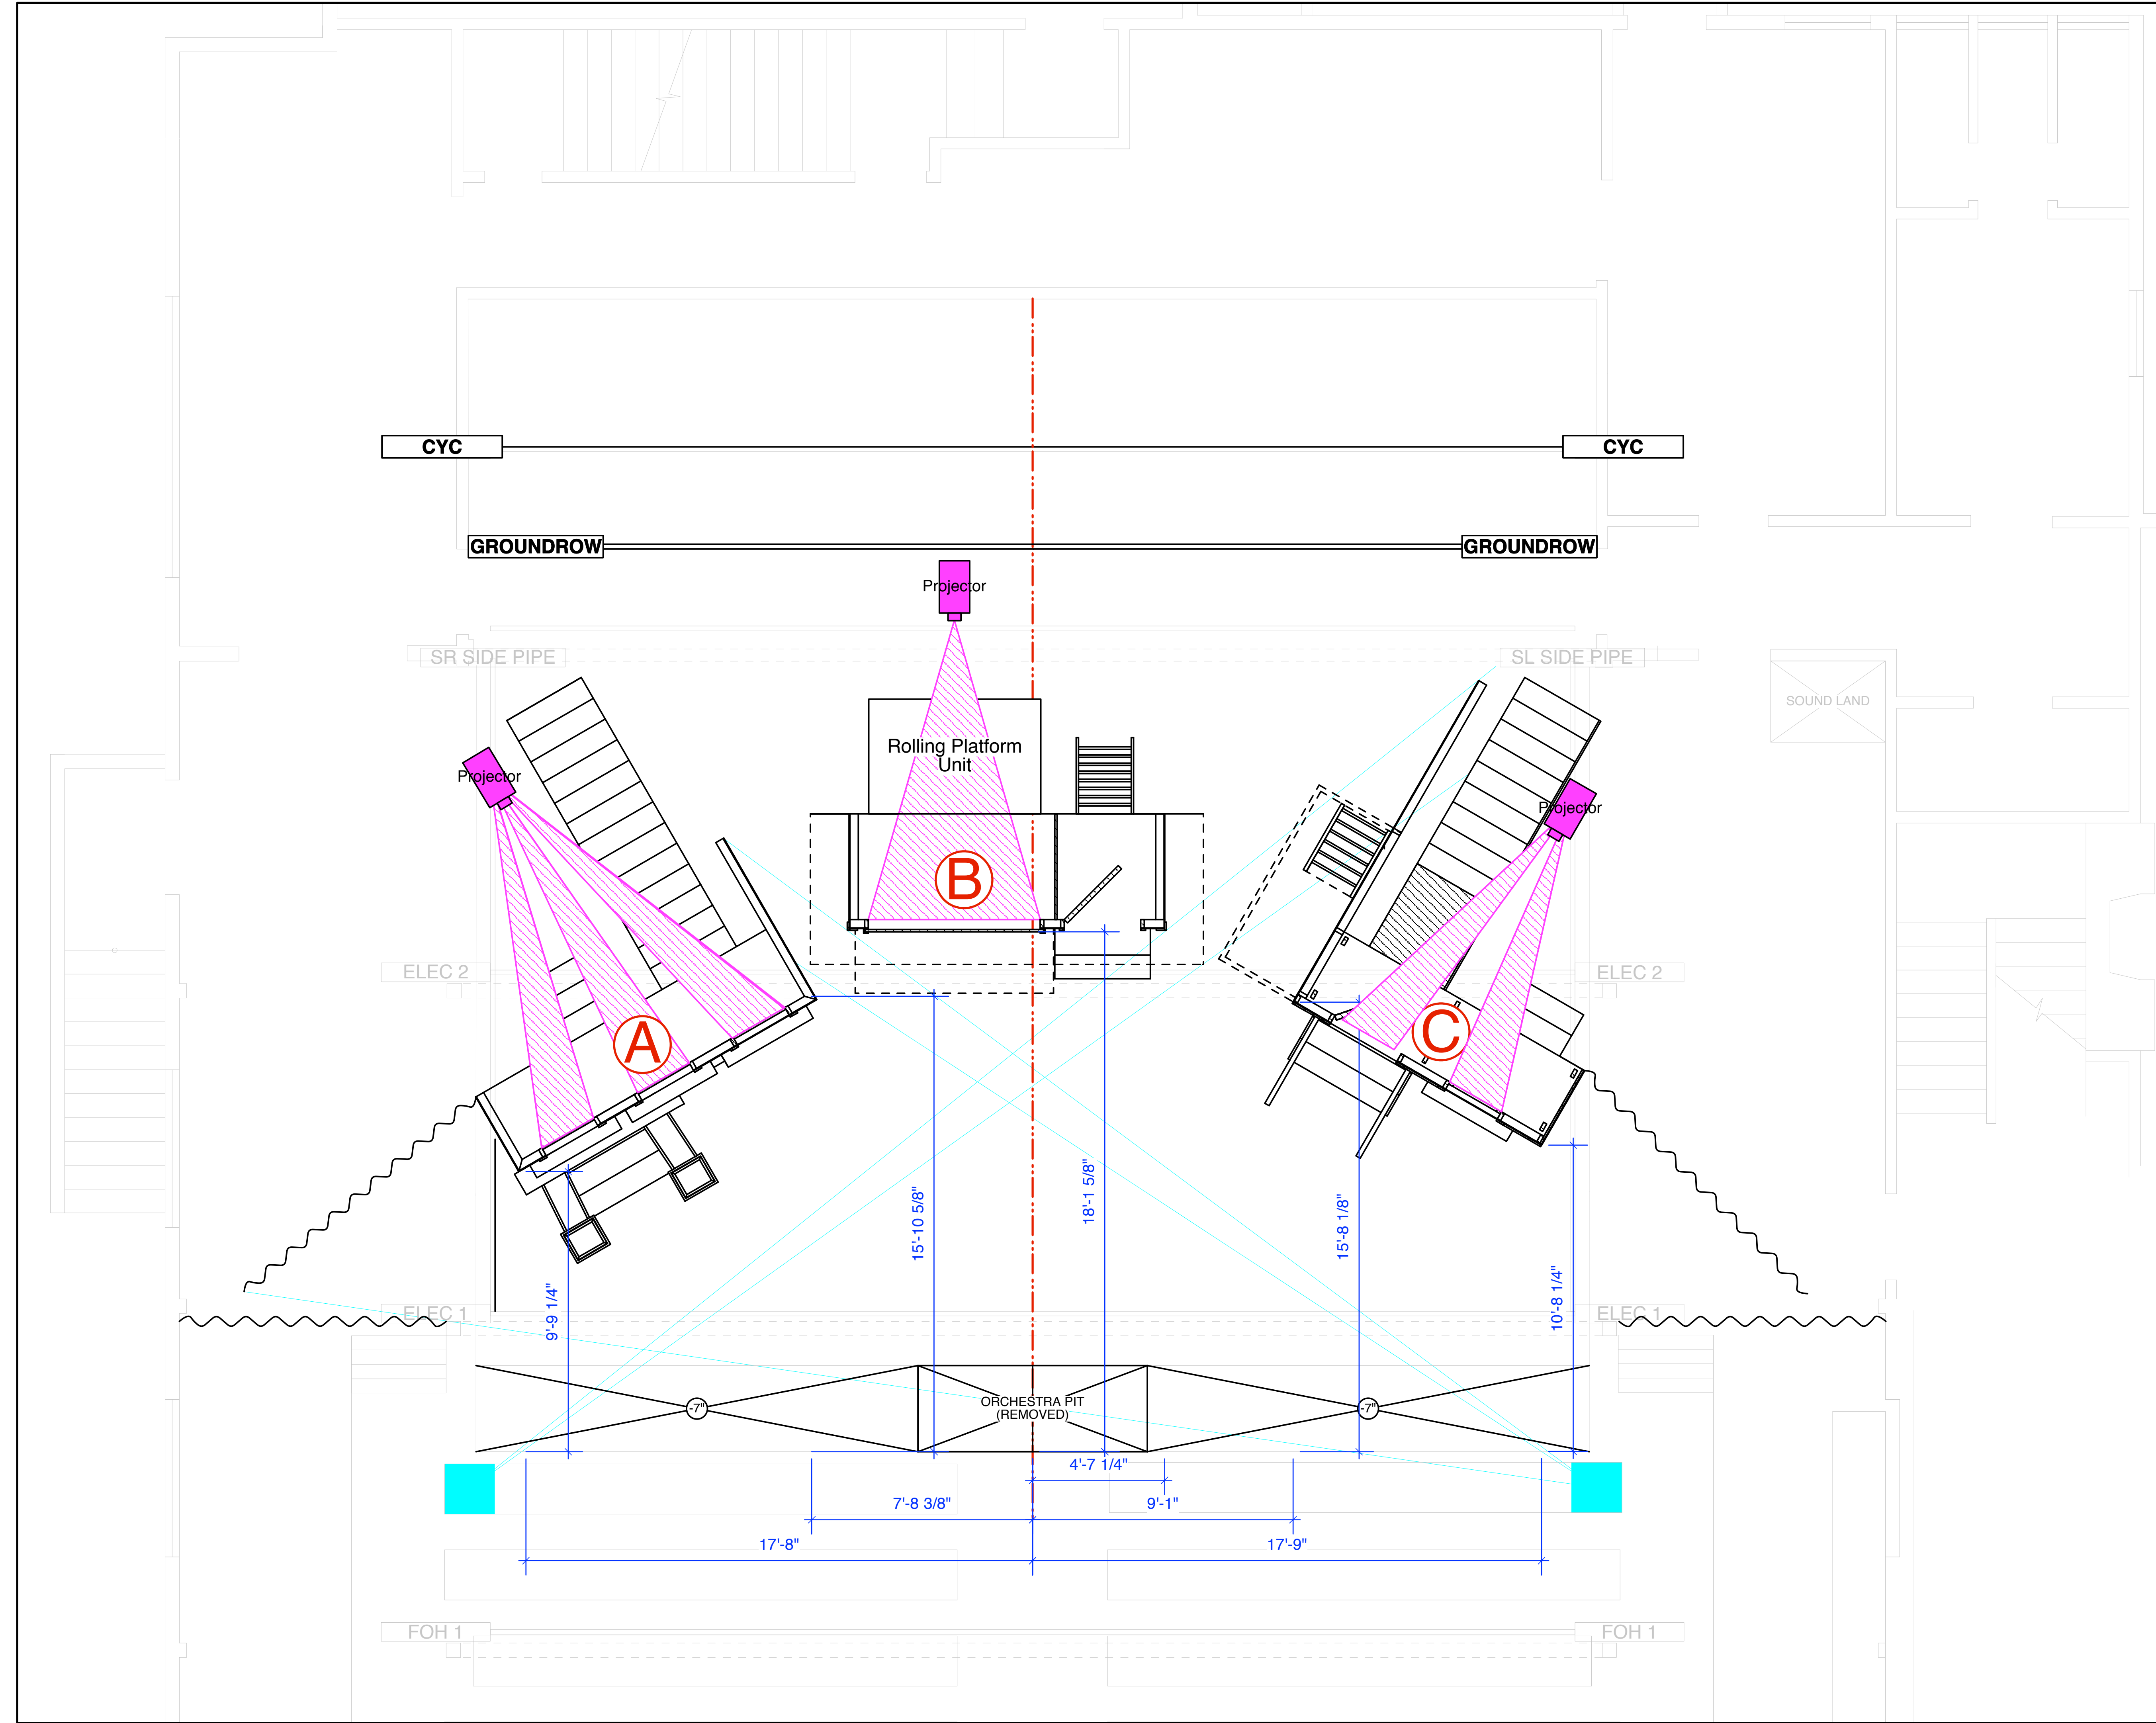

KEY

6" Fresnel

Source 4 26 deg

Source 4 50 deg

Source 4 36 deg

Source 4 Junior zoom

Source 4 Par WFL

6x12

6x9

4.5x6

ColorRam Scroller

Selecon Acclaim Zoom

Selecon Acclaim Fresnel

Par64 WFL

Radiance Hazer

Hurricane Fogger

Birdie

3-Circuit Sky Cyc

LEGEND

IRIS

TWINSPIN

R01

I-CUE

TEMPLATE

UNIT NUMBER

CHANNEL

Avenue Q

The Berkeley Playhouse			
Master Groundplan			
DESIGNER:	Mark Hueske	DIRECTOR	Danny Cozart
DRAWN BY:	Mark Hueske	PRODUCTION MANAGER	Brandon Davis
SCALE:	3/8" = 1'-0	PLATE	1

NOTES

M4 PRODUCTIONS


Mark Hueske

mark@mhproductions.com

817-845-0988

1350 Sutter St. Suite 22

San Francisco CA, 94109

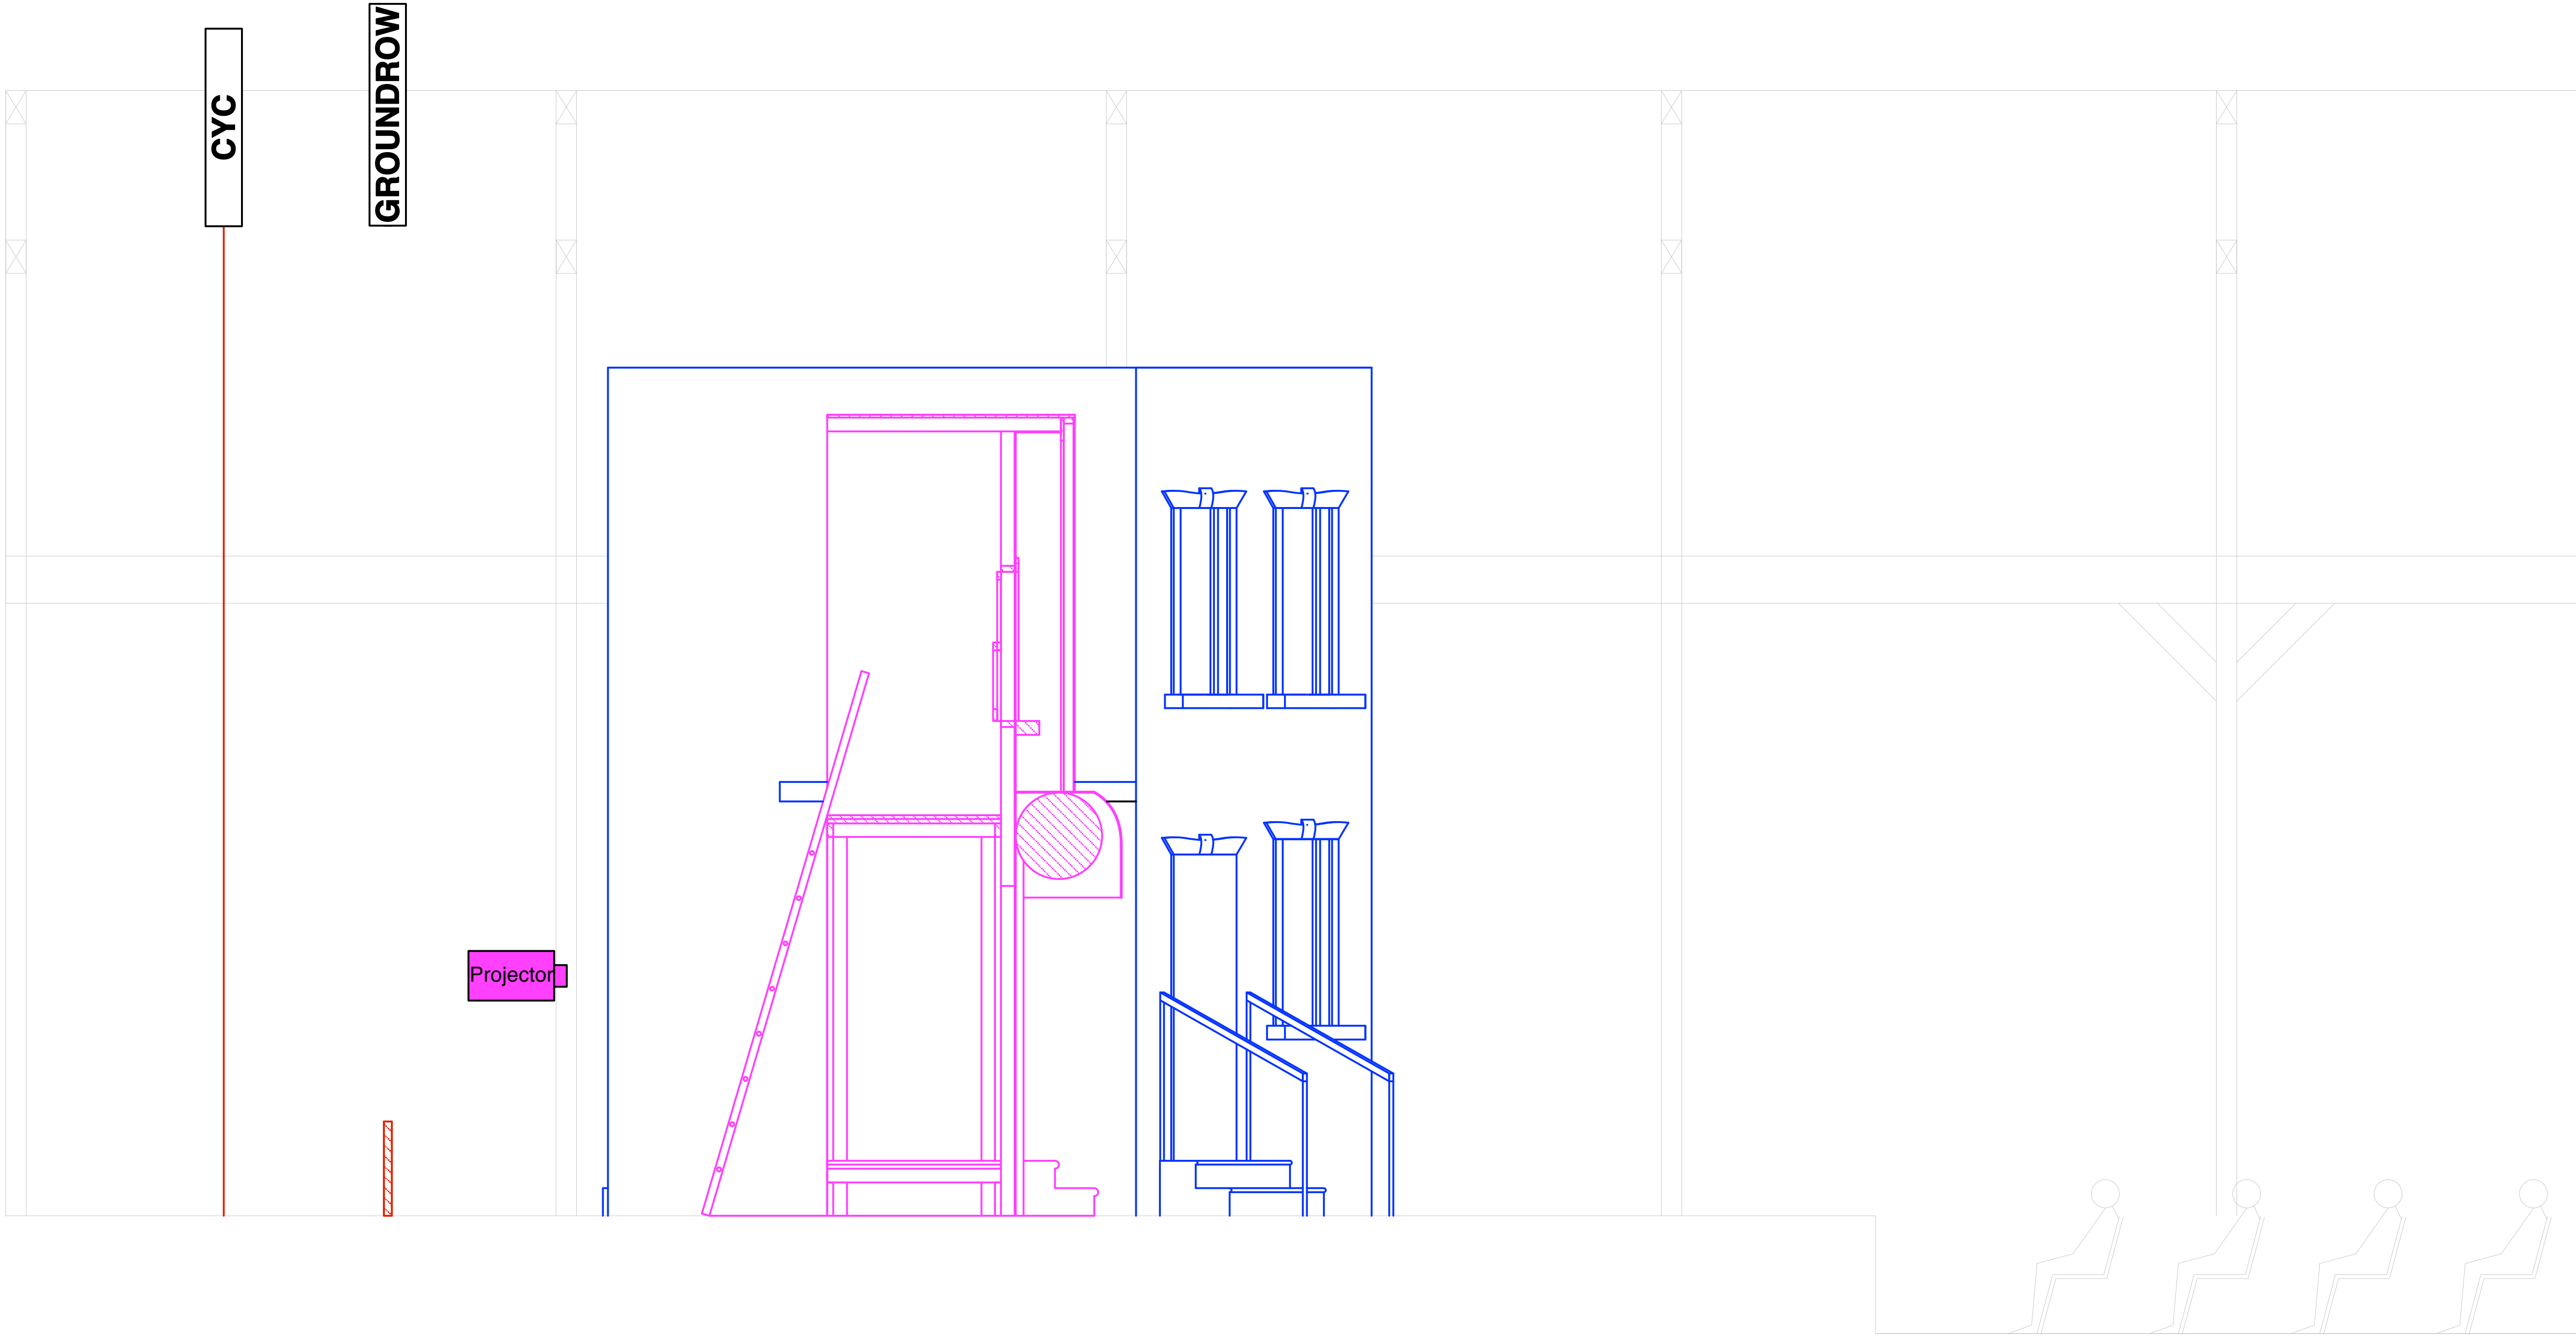

KEY

6" Fresnel

Source 4
26 deg

Source 4
50 deg

Source 4
36 deg

Source 4
Junior zoom

Source 4
Par WFL

6x12

6x9

4.5x6

ColorRam
Scroller

Selecon
Acclaim
Zoom

Selecon
Acclaim
Fresnel

Par64 WFL

Radiance
Hazer

Hurricane
Fogger

Birdie

3-Circuit Sky Cyc

LEGEND

IRIS

TWINSPIN

R01

COLOR

I-CUE

TEMPLATE

UNIT NUMBER

CHANNEL


Avenue Q

The Berkeley Playhouse			
Master Section			
DESIGNER:	Mark Hueske	DIRECTOR	Danny Cozart
DRAWN BY:	Mark Hueske	PRODUCTION MANAGER	Brandon Davis
SCALE	1/2" = 1'-0	PLATE	2


NOTES

Mark Hueske
mark@mhproductions.com
817-845-0988
1350 Sutter St. Suite 22
San Francisco CA, 94109


BUILDING A

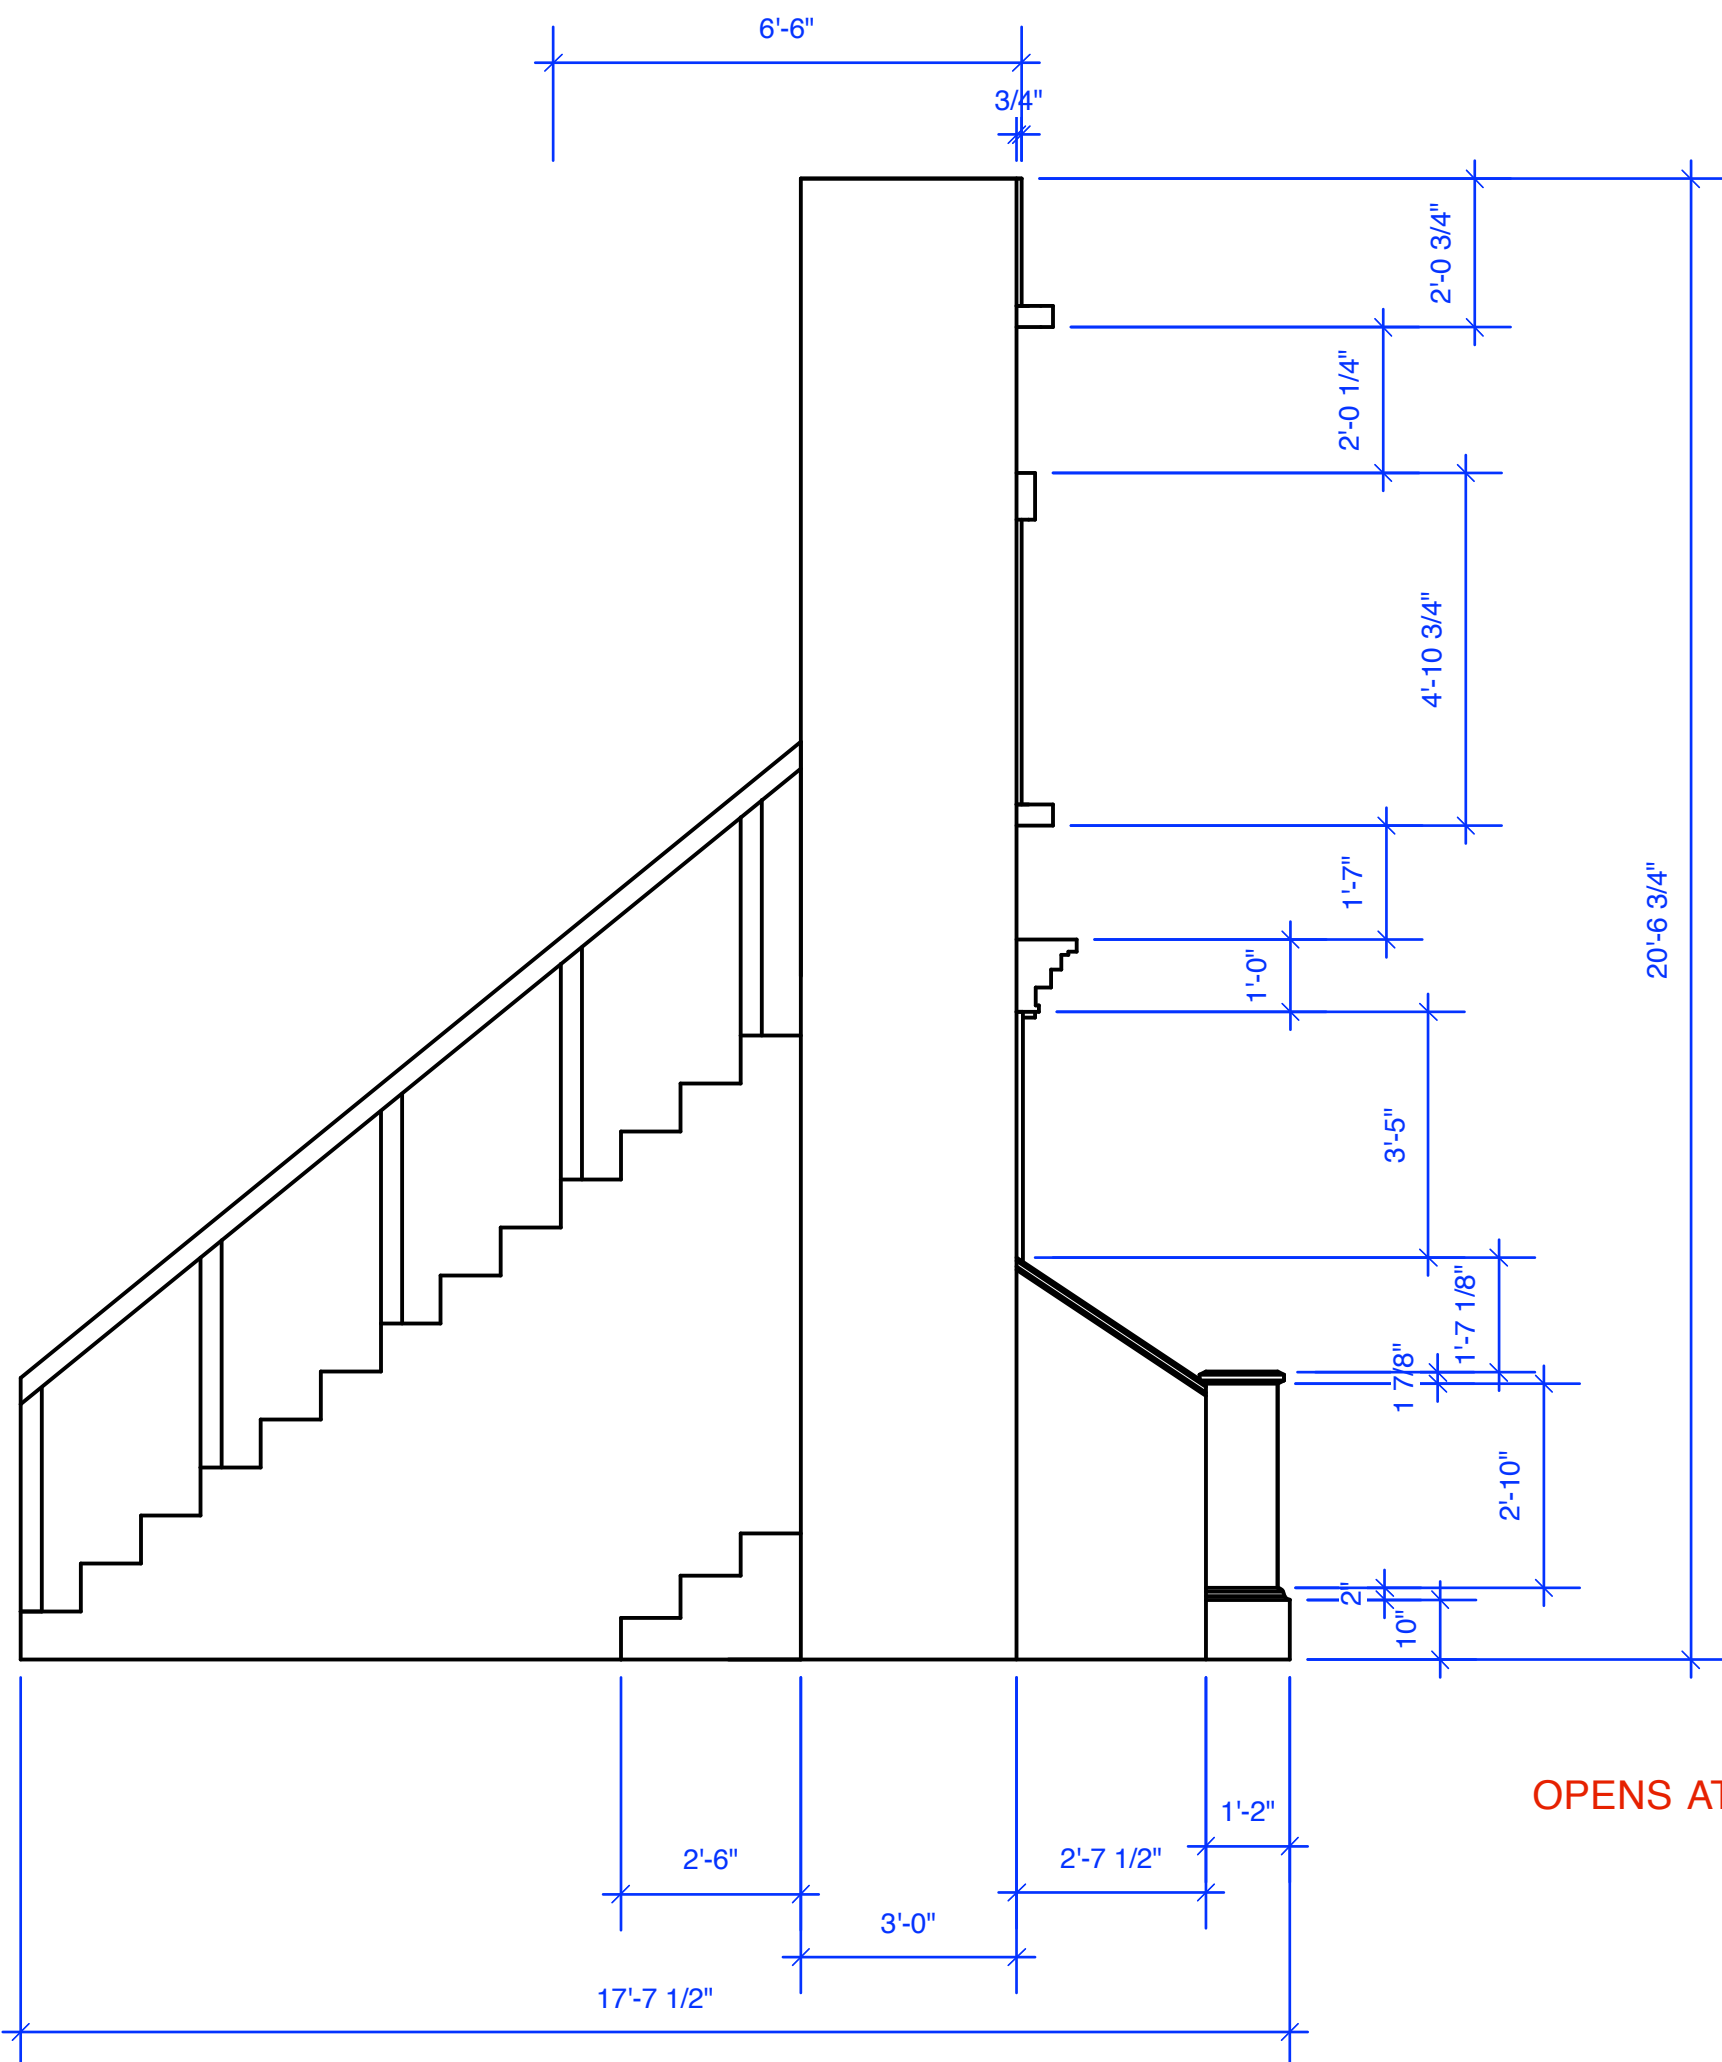


SIDE VIEW

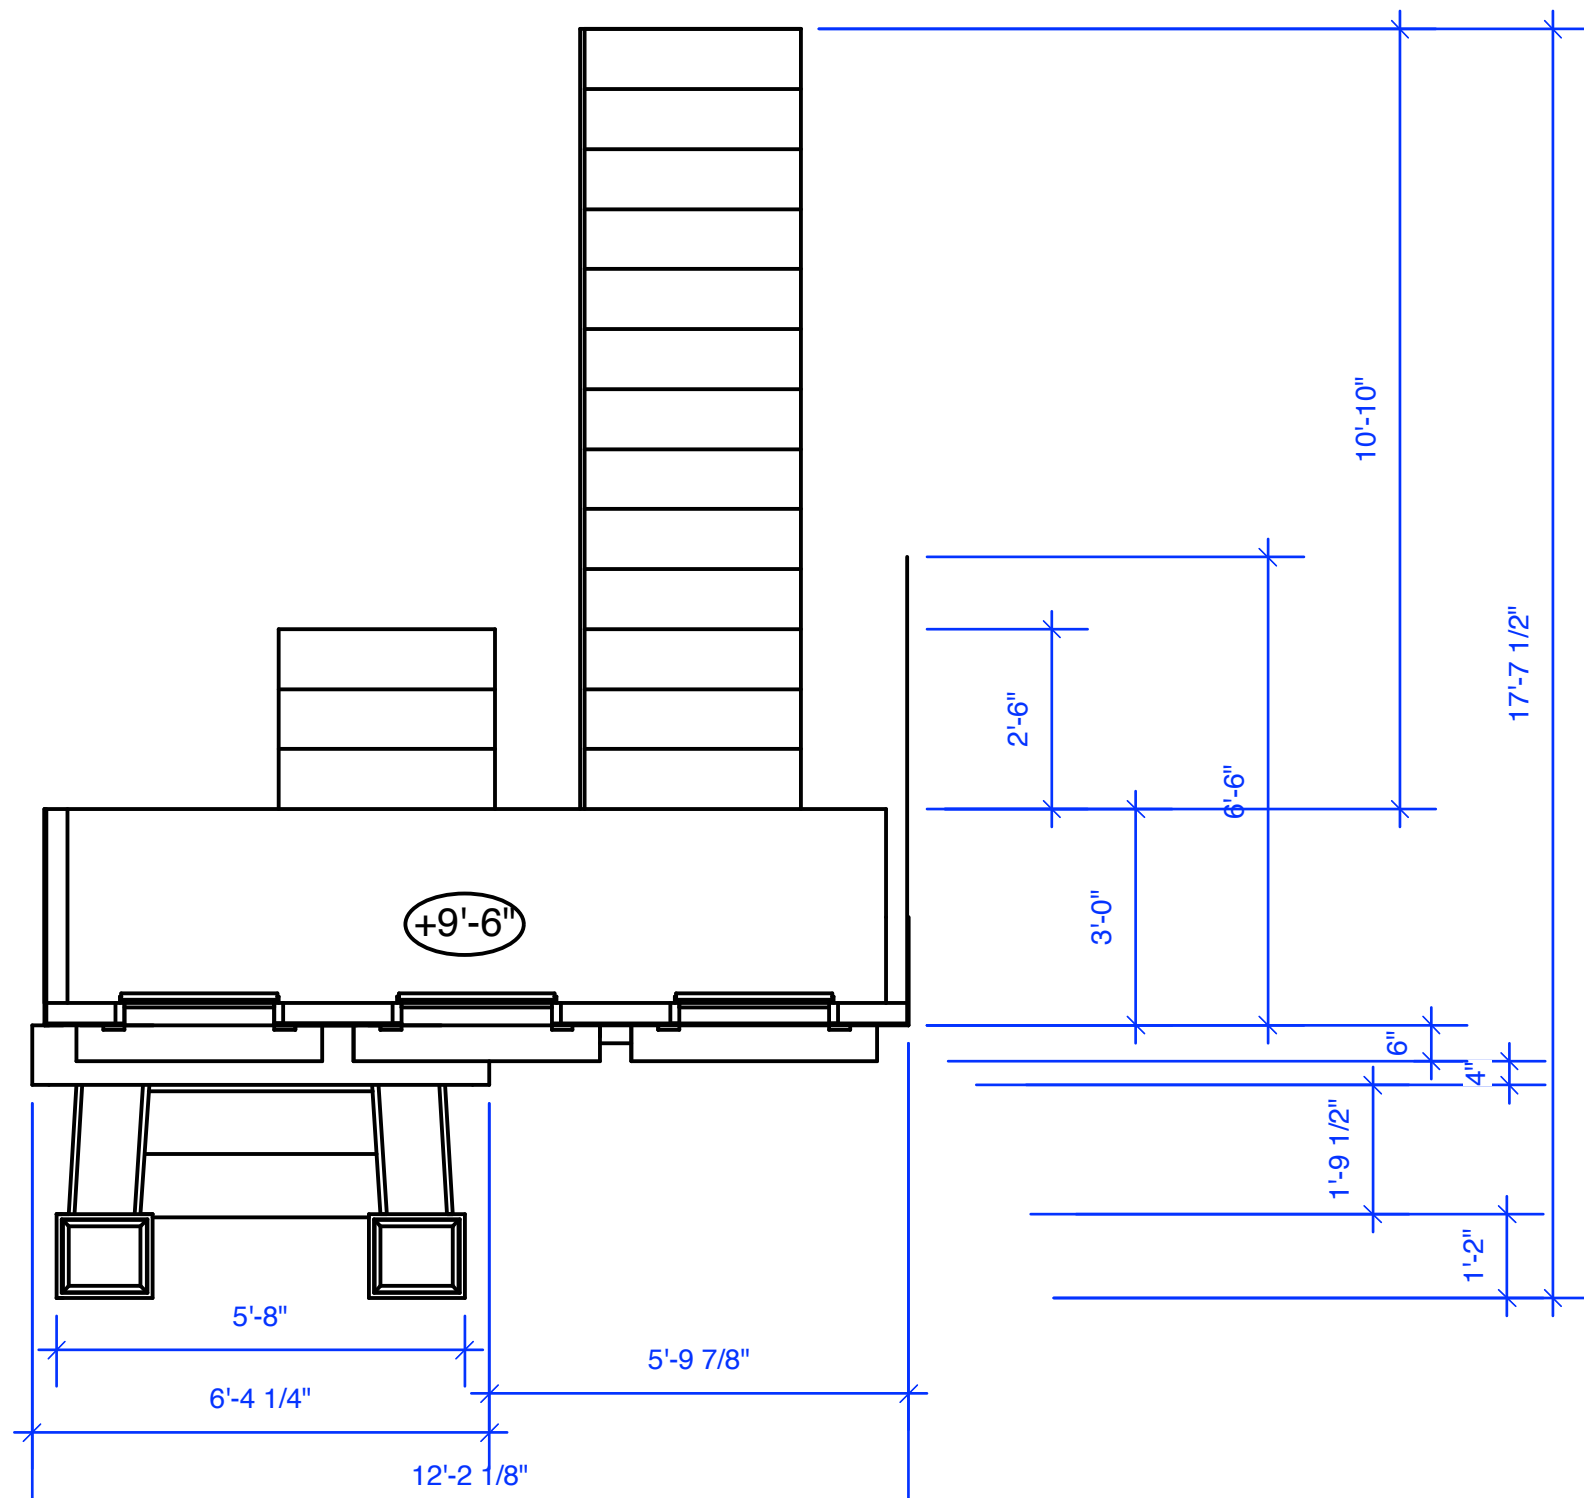


TOP VIEW

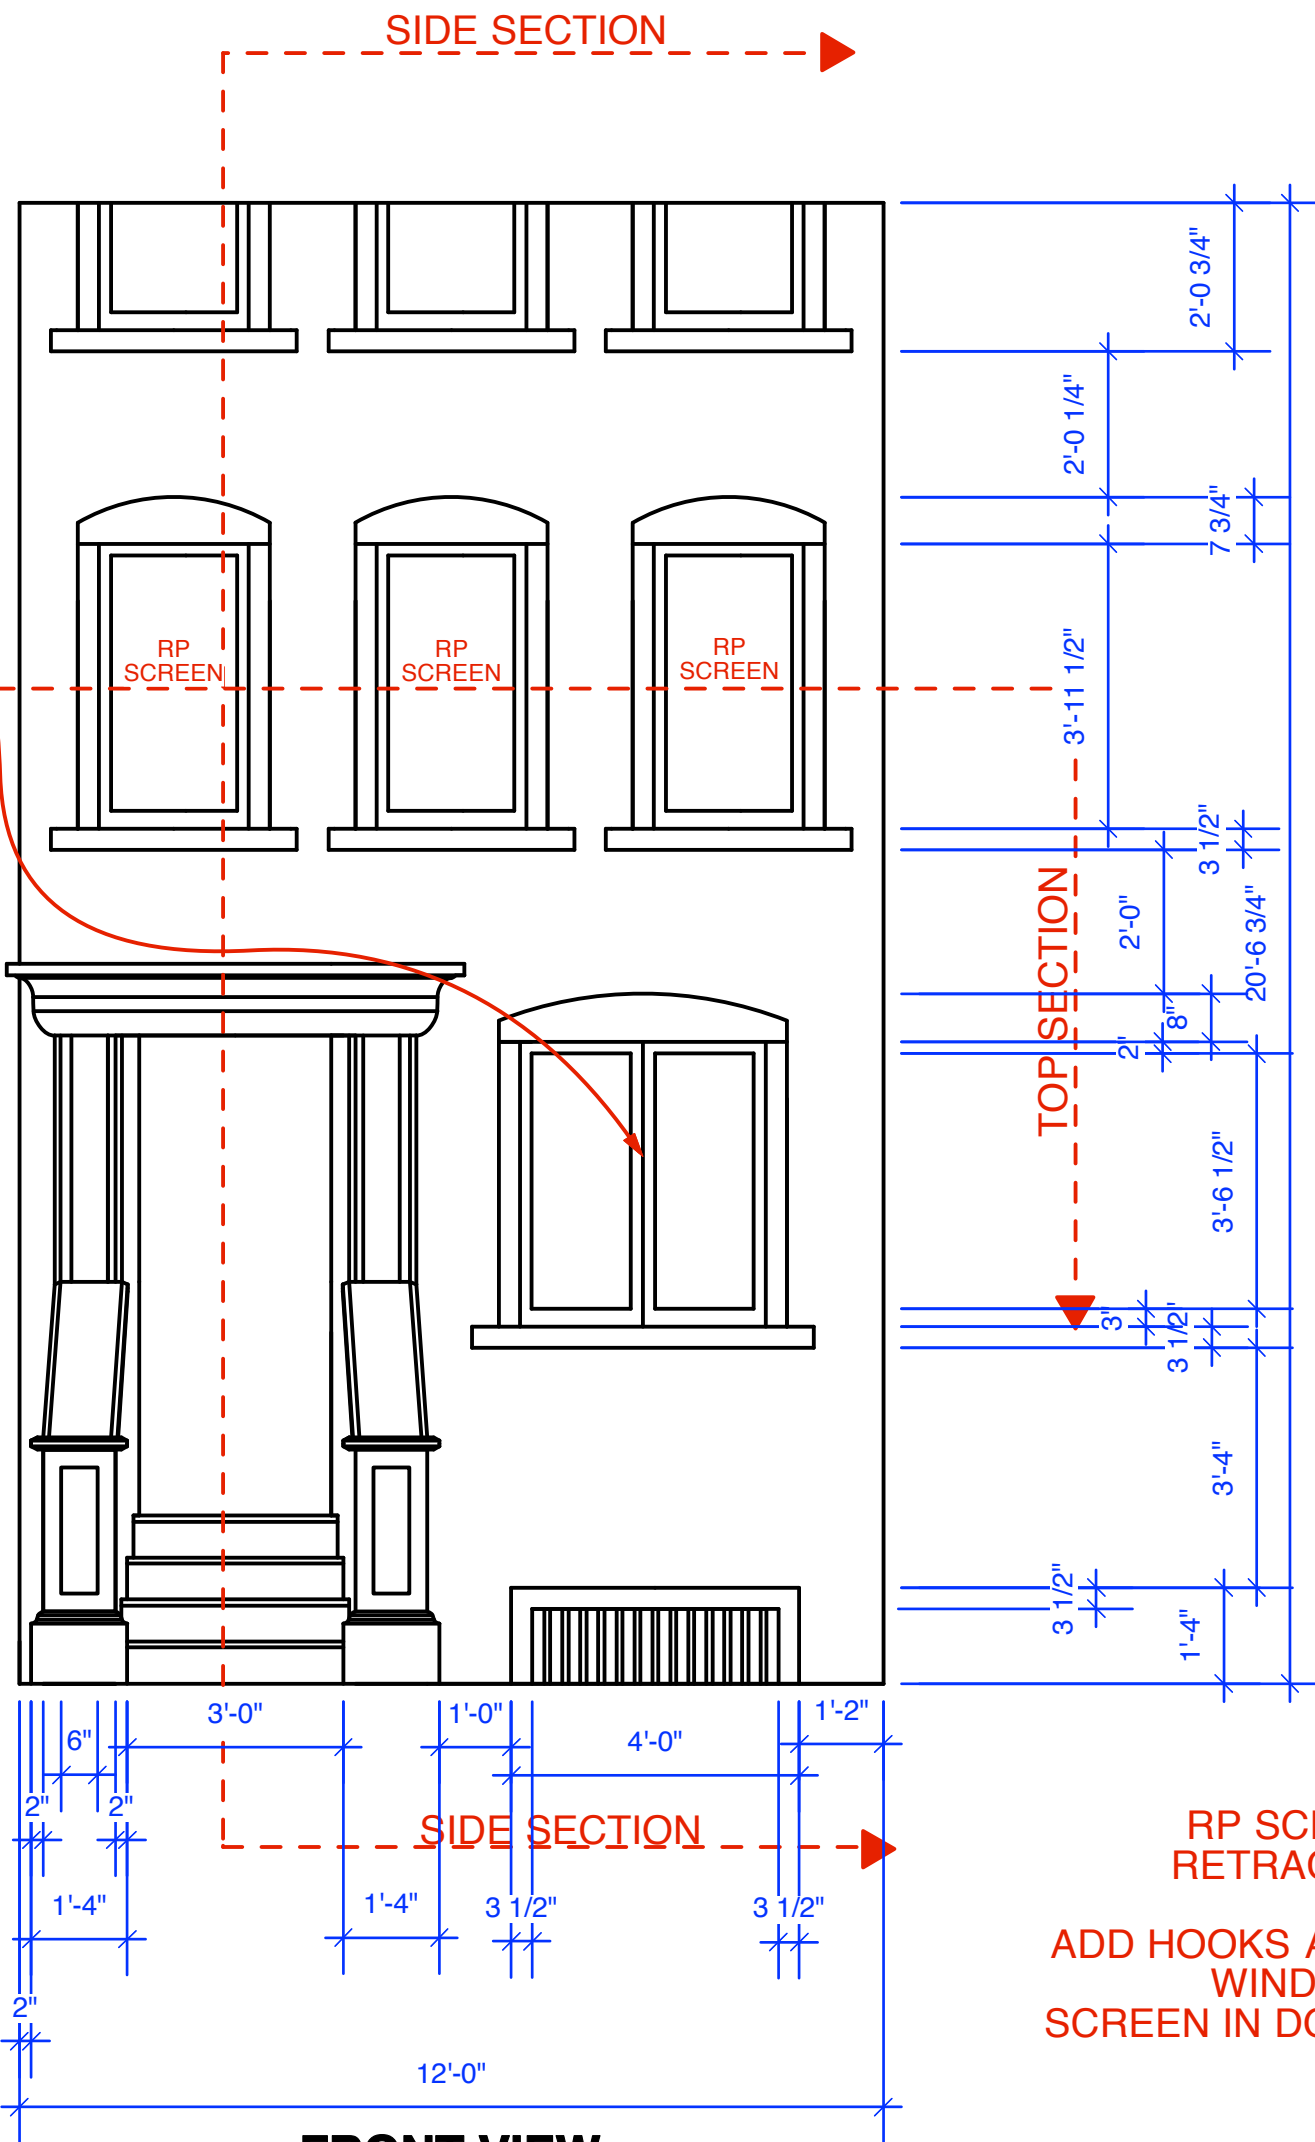

FRONT VIEW

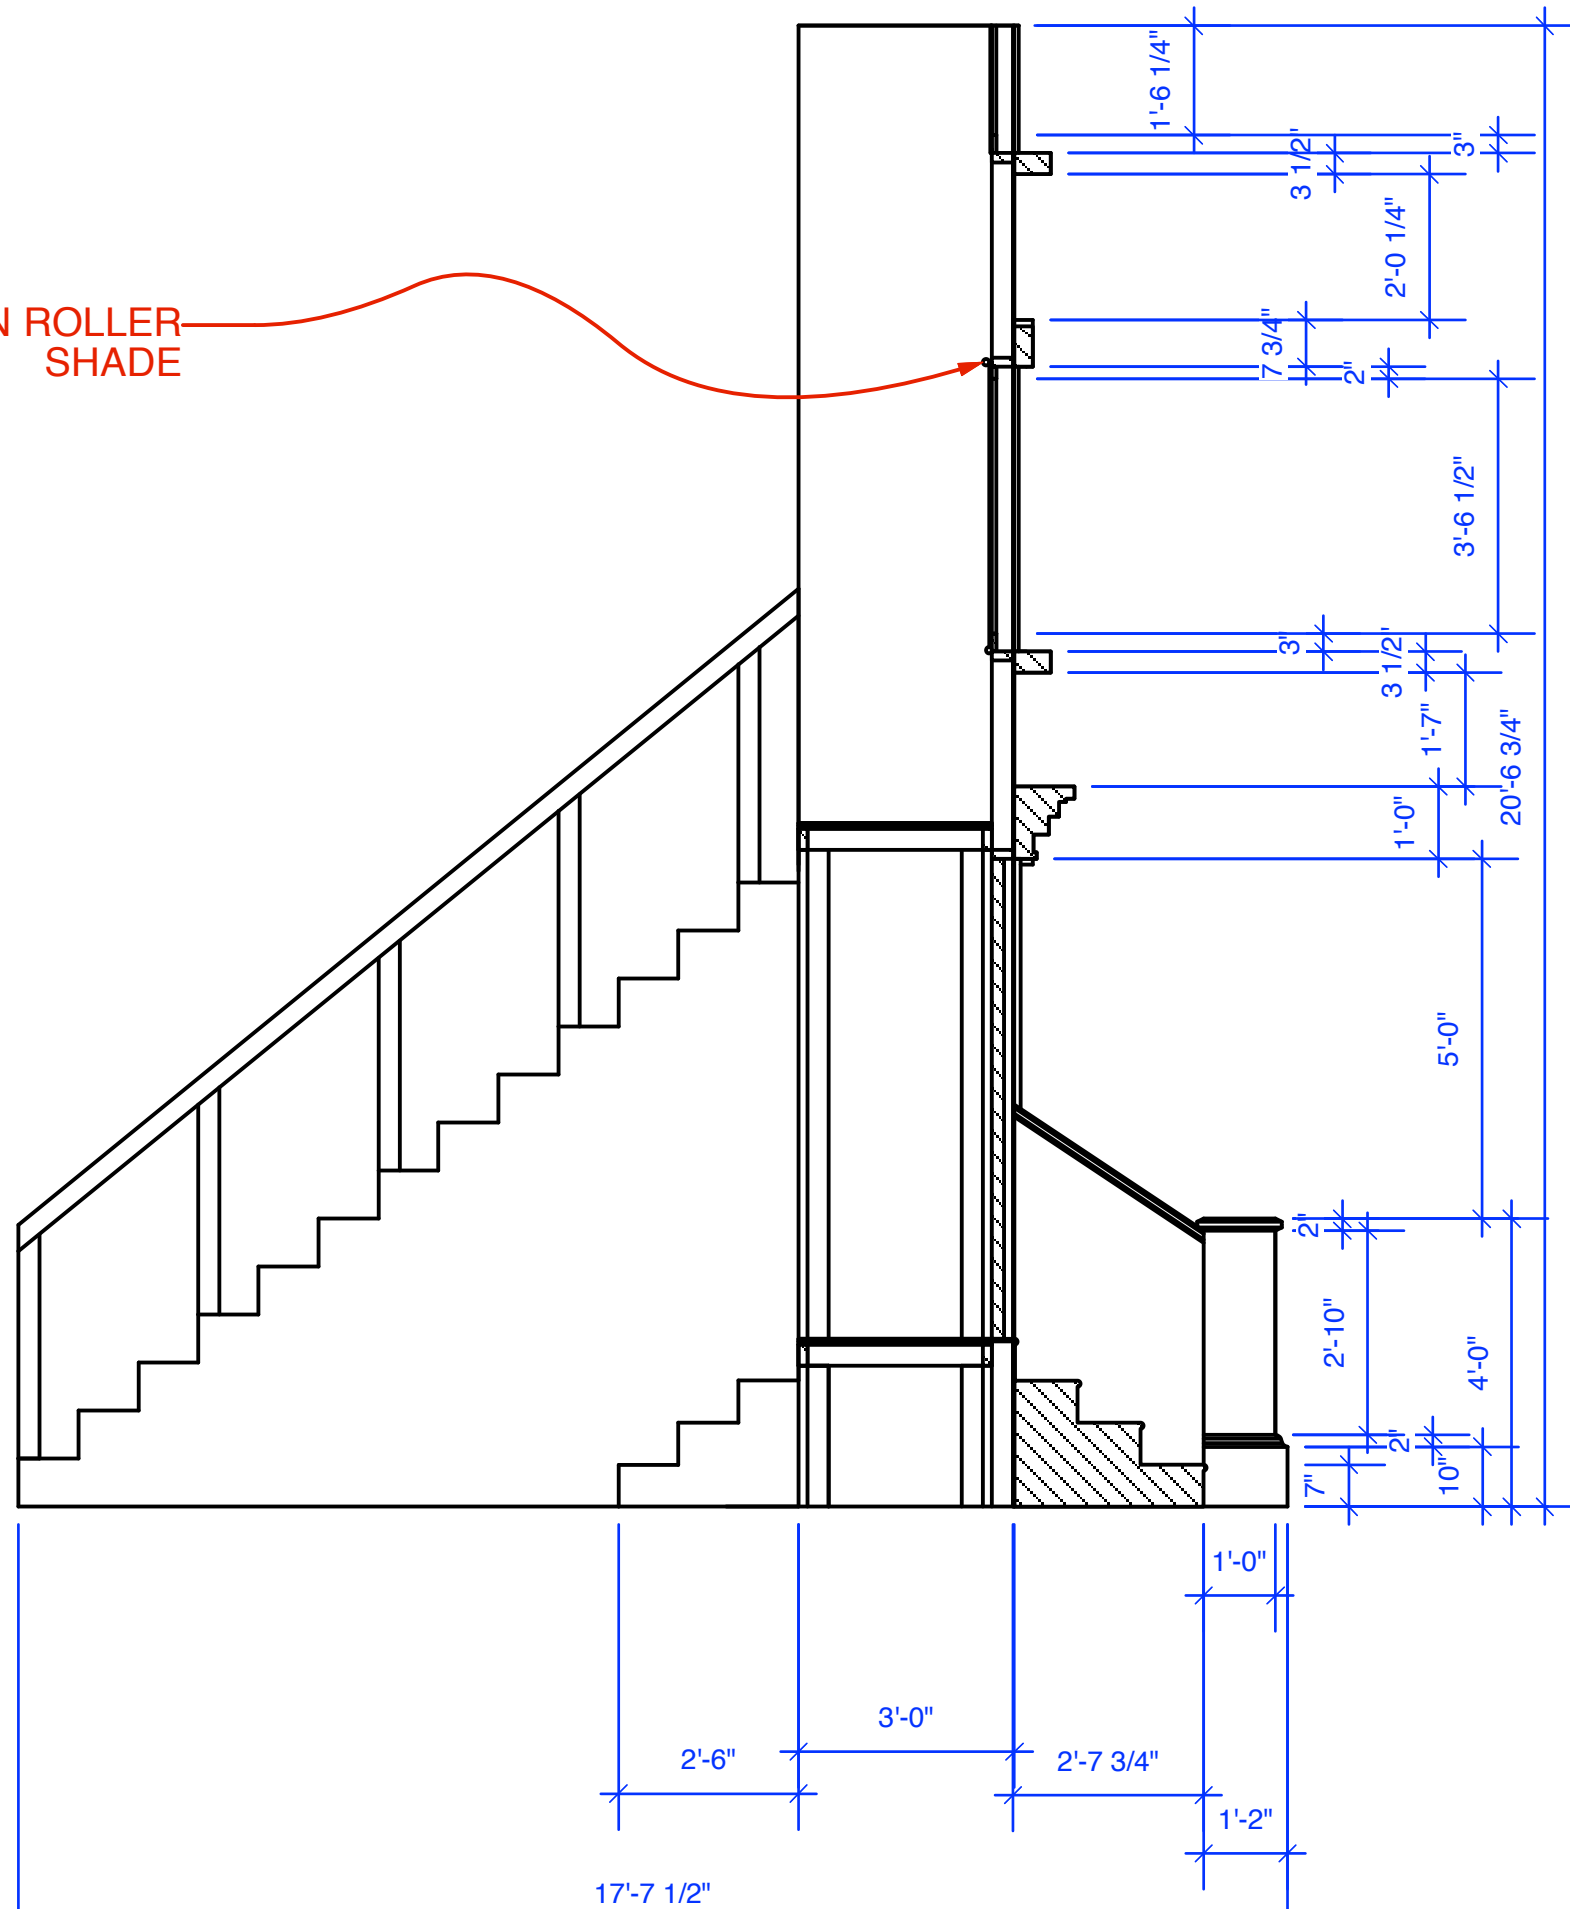

SIDE SECTION VIEW

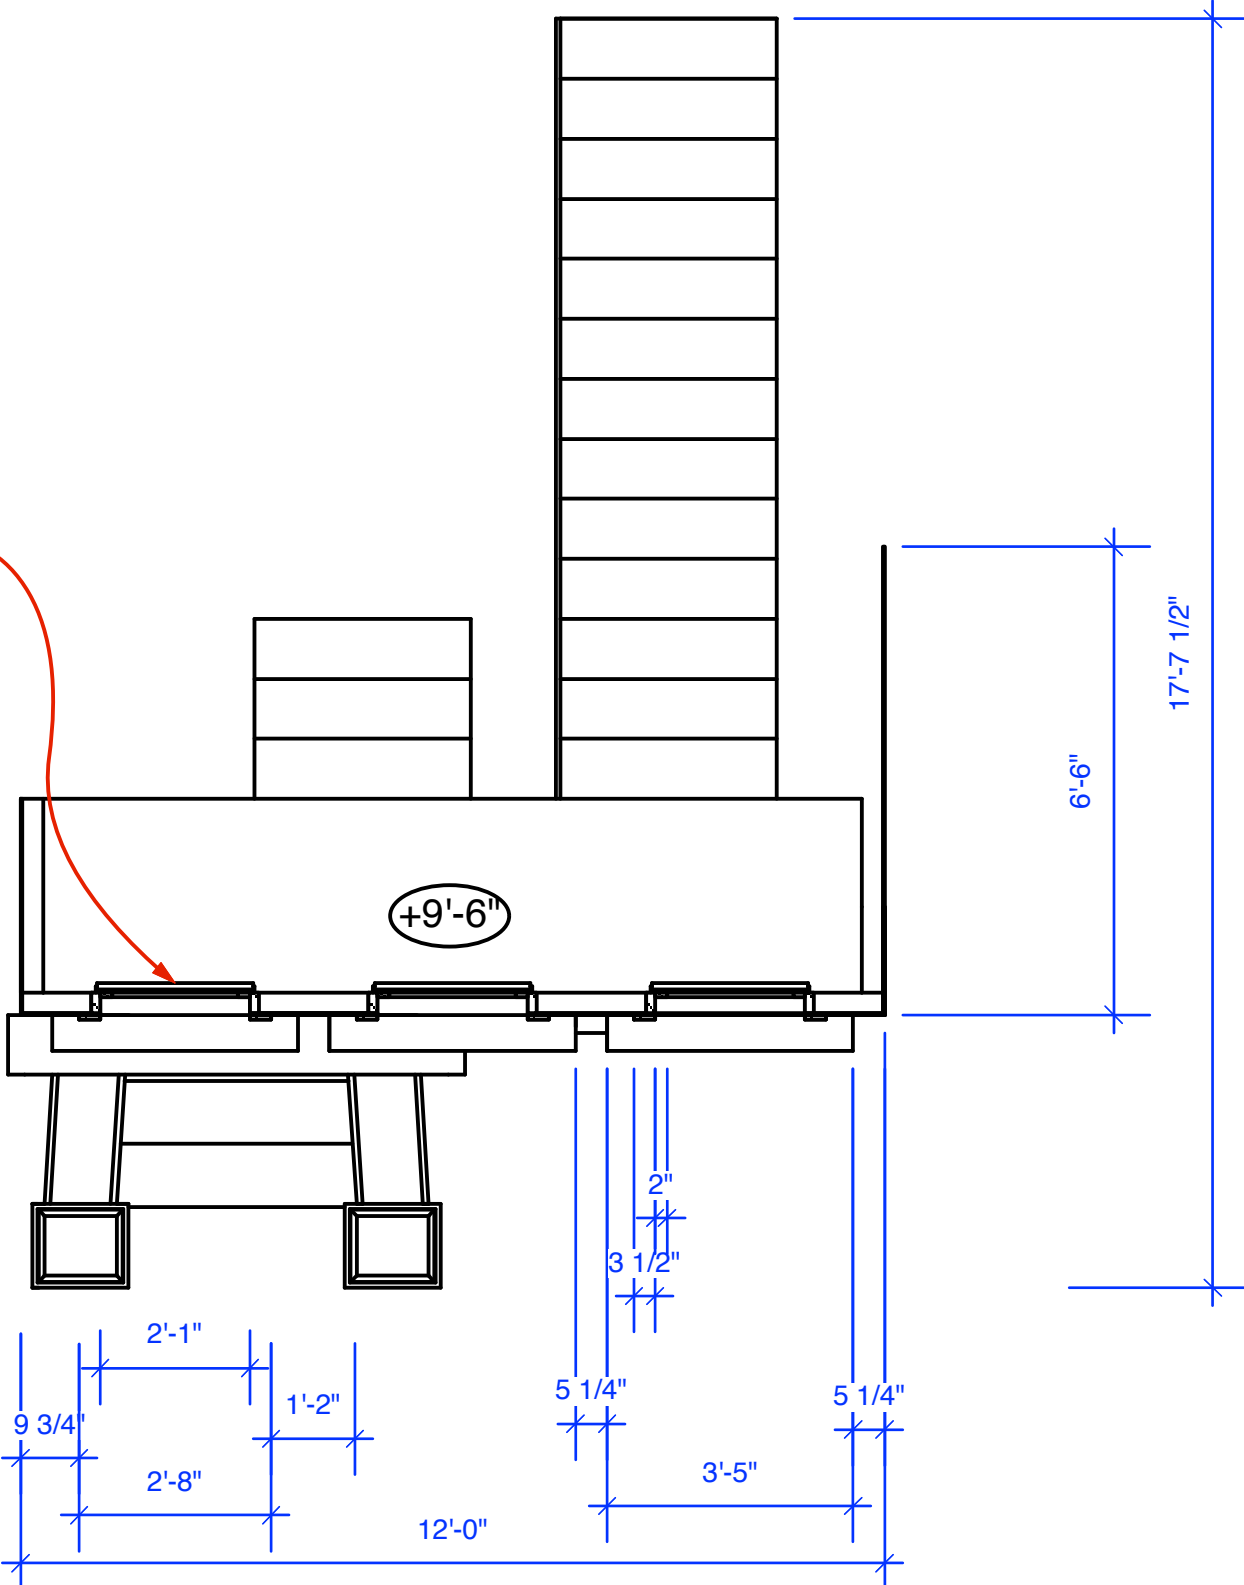

TOP SECTION VIEW

RP SCREEN ON ROLLER SHADE

OPENS AT CENTER AND SWINGS OUT

RP SCREEN ON SELF RETRACTING ROLLER SHADE. ADD HOOKS AT BOTTOM OF WINDOWS TO HOLD SCREEN IN DOWN POSITION

KEY

- 6" Fresnel
- Source 4 26 deg
- Source 4 50 deg
- Source 4 36 deg
- Source 4 Junior zoom
- Source 4 Par WFL
- 6x12
- 6x9
- 4.5x6
- ColorRam Scroller
- Selecon Acclaim Zoom
- Selecon Acclaim Fresnel
- Par64 WFL
- Radiance Hazer
- Hurricane Fogger
- Birdie
- 3-Circuit Sky Cyc

LEGEND

- R01 COLOR
- I-CUE
- TEMPLATE
- UNIT NUMBER
- CHANNEL

Avenue Q


The Berkeley Playhouse
Building A

DESIGNER:	Mark Hueske	DIRECTOR	Danny Cozart
DRAWN BY:	Mark Hueske	PRODUCTION MANAGER	Brandon Davis
SCALE:	1/4" = 1'-0	PLATE	3

NOTES



Mark Hueske
mark@mhproductions.com
817-845-0988
1350 Sutter St. Suite 22
San Francisco CA, 94109

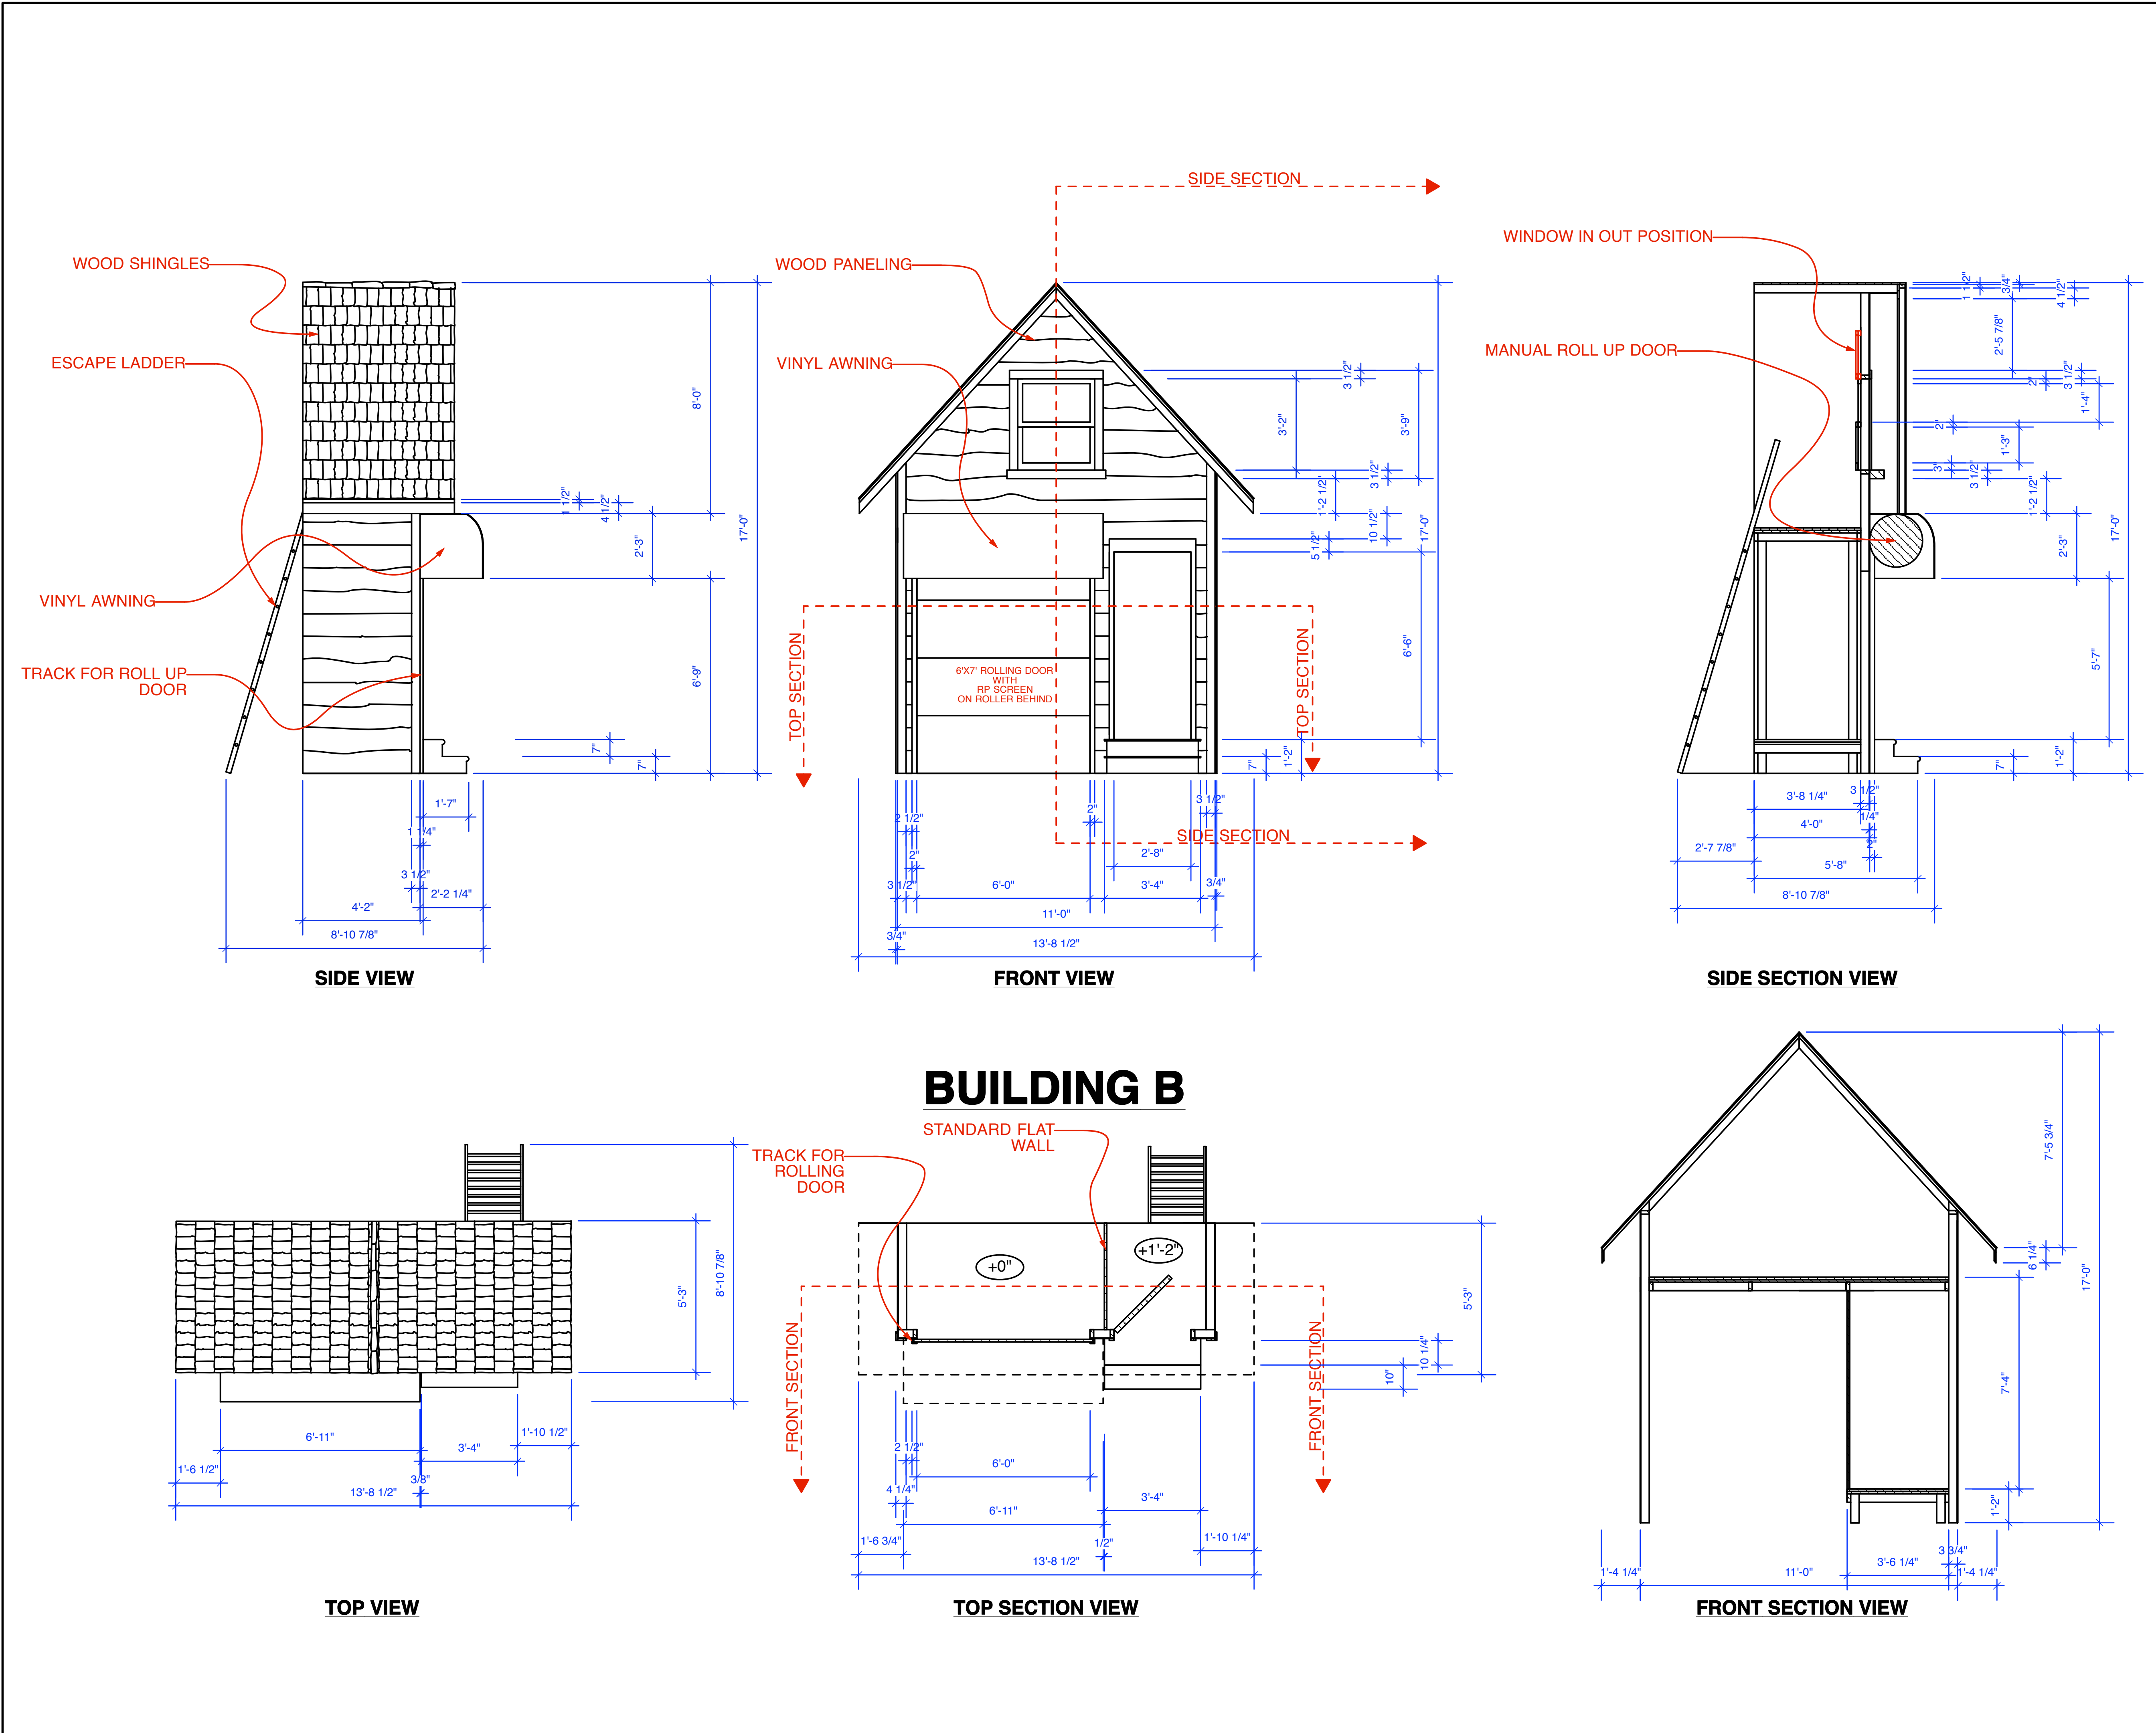

KEY

6" Fresnel

Source 4 26 deg

Source 4 50 deg

Source 4 36 deg

Source 4 Junior zoom

Source 4 Par WFL

6x12

6x9

4.5x6

3-Circuit Sky Cyc

ColorRam Scroller

Selecon Acclaim Zoom

Selecon Acclaim Fresnel

Par64 WFL

Radiance Hazer

Hurricane Fogger

Birdie

LEGEND

R01

IRIS

TWINSPIN

COLOR

I-CUE

TEMPLATE

UNIT NUMBER

CHANNEL

Avenue Q

The Berkeley Playhouse			
Building B			
DESIGNER:	Mark Hueske	DIRECTOR:	Danny Cozart
DRAWN BY:	Mark Hueske	PRODUCTION MANAGER:	Brandon Davis
SCALE:	3/8" = 1'-0"	PLATE:	4

NOTES

M4 PRODUCTIONS


Mark Hueske

mark@mhproductions.com


817-845-0988

1350 Sutter St. Suite 22


San Francisco CA, 94109

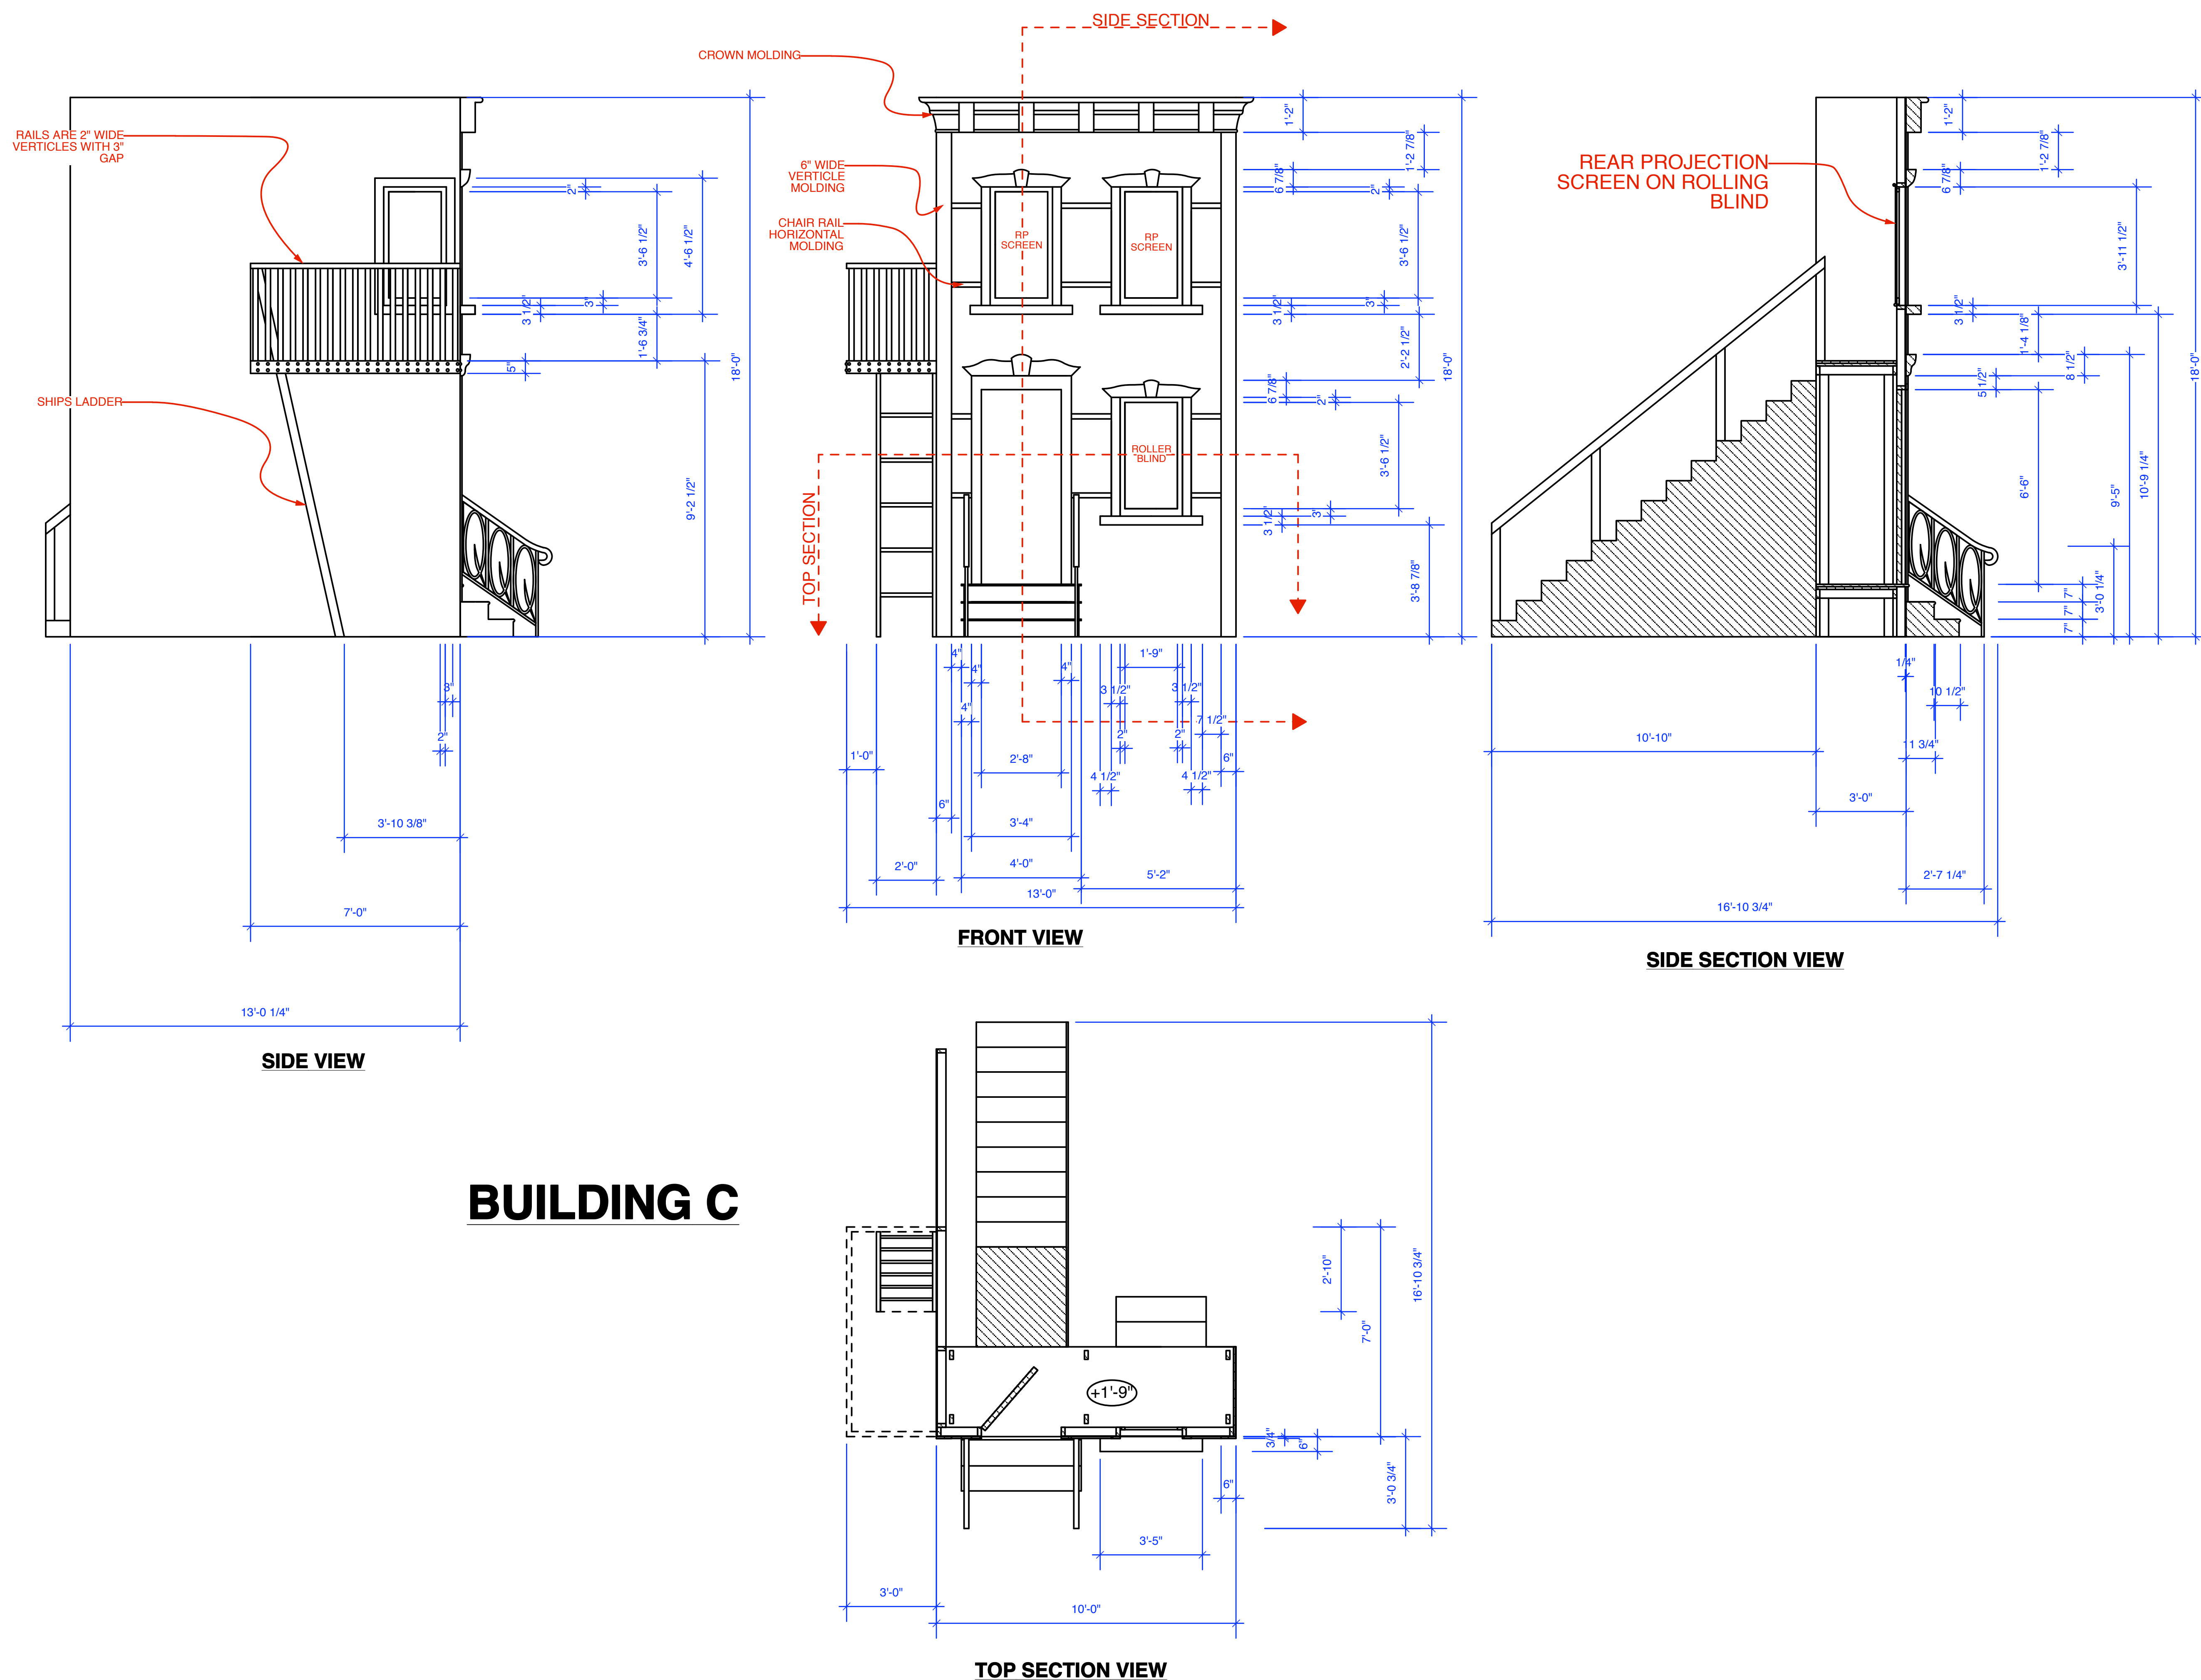

KEY

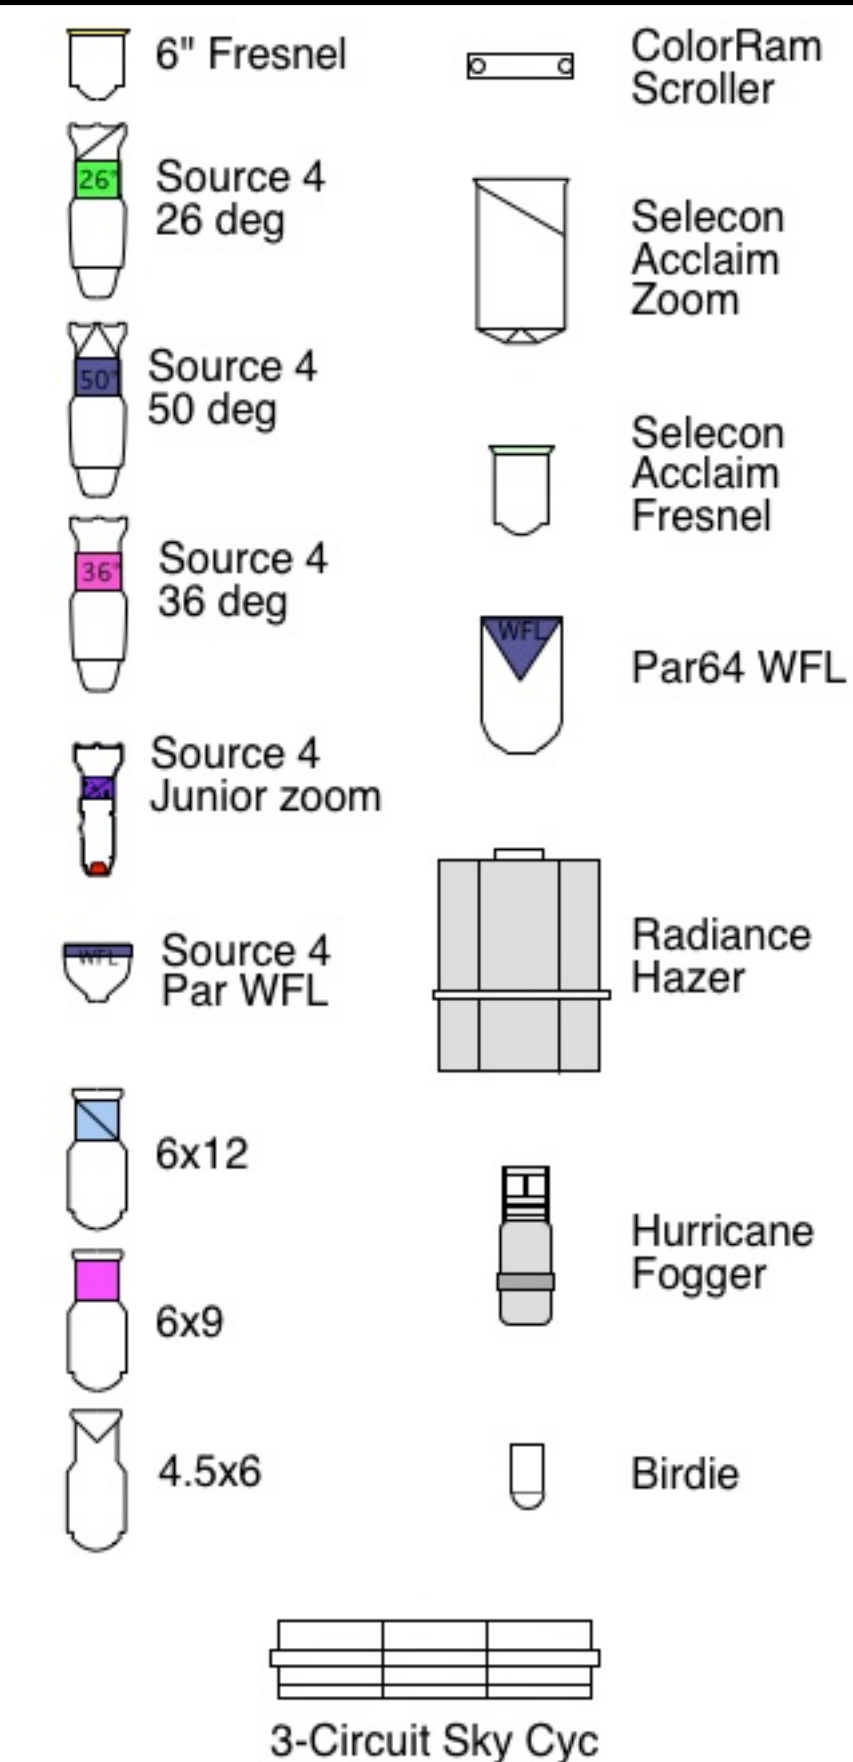

LEGEND

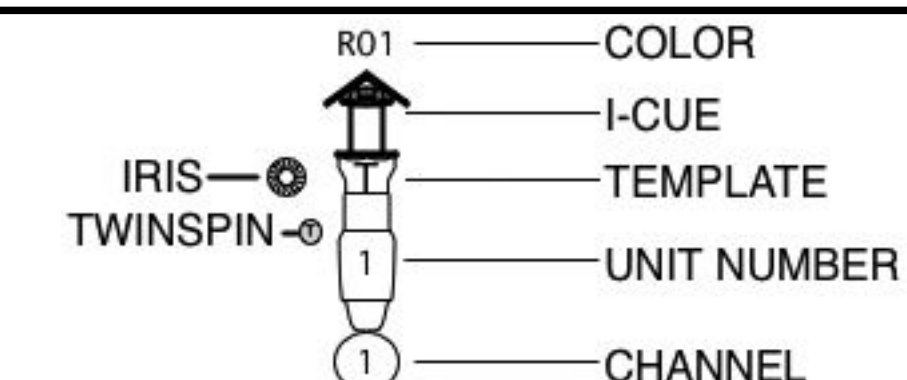

Avenue Q


The Berkeley Playhouse
Building C

DESIGNER:	Mark Hueske	DIRECTOR	Danny Cozart
DRAWN BY:	Mark Hueske	PRODUCTION MANAGER	Brandon Davis
SCALE	3/8" = 1'0	PLATE	5


NOTES




Mark Hueske
mark@mhproductions.com
817-845-0988
1350 Sutter St. Suite 22
San Francisco CA, 94109

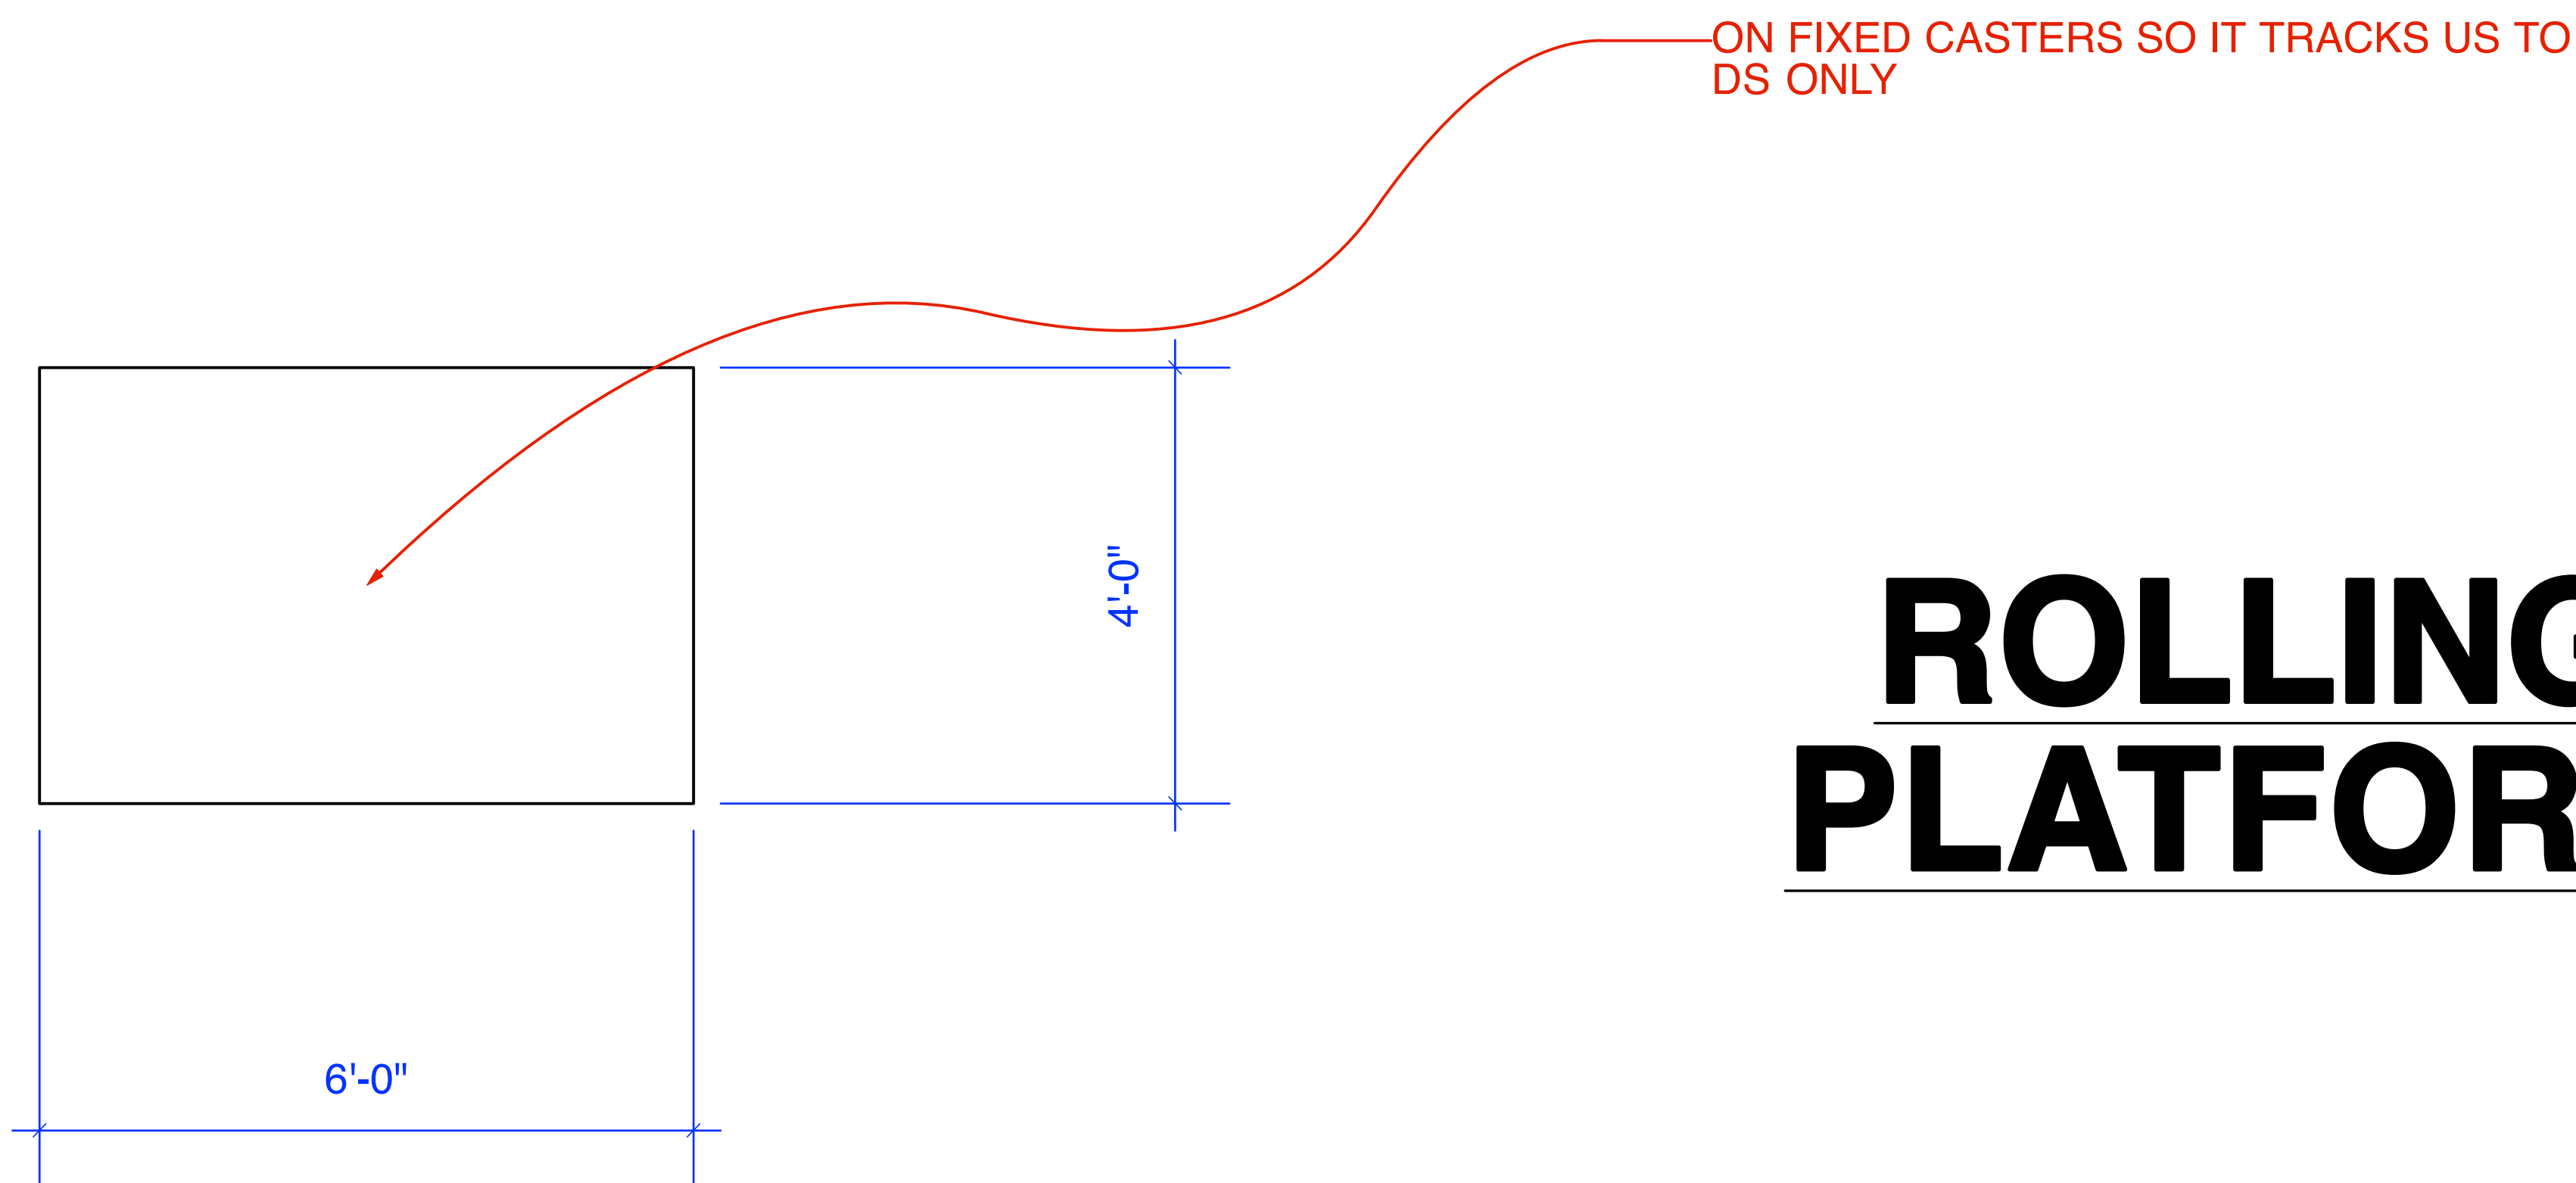

TOP VIEW

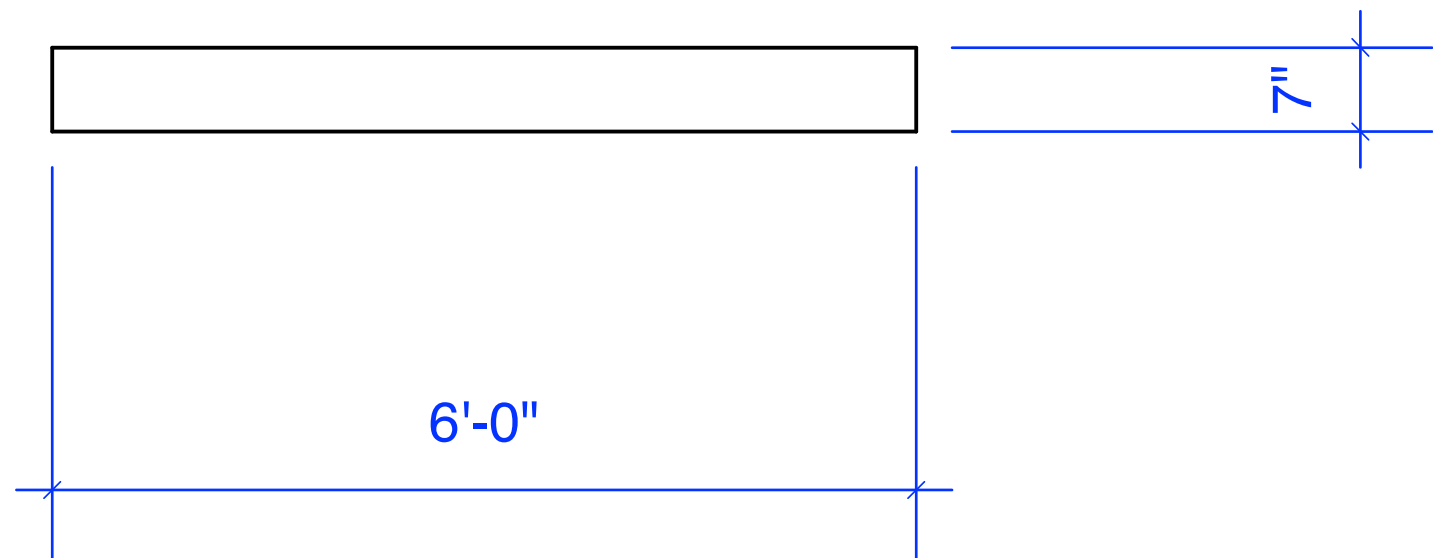

FRONT VIEW

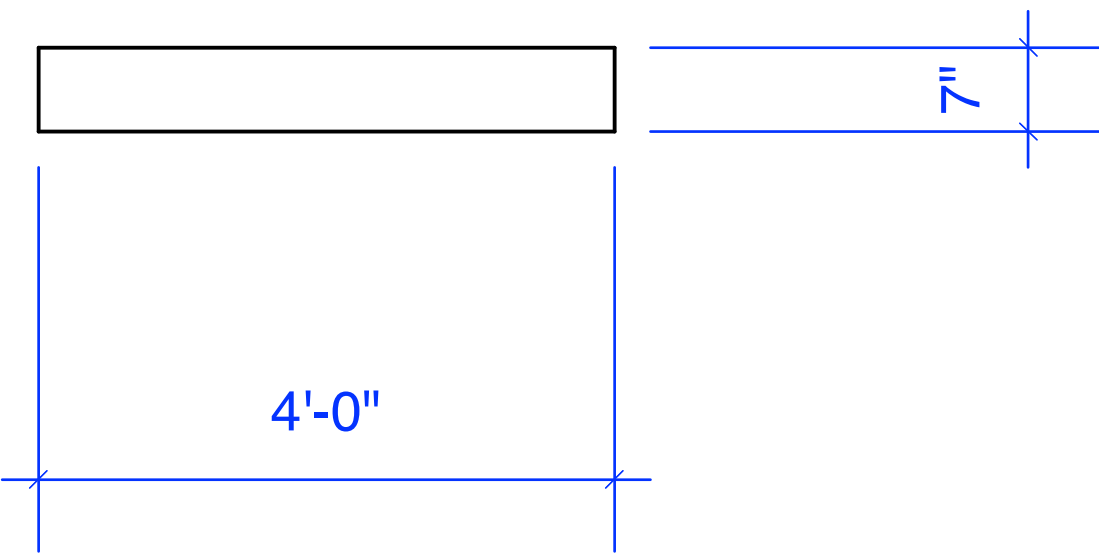

SIDE VIEW

ROLLING PLATFORM

KEY

- | | |
|----------------------|-------------------------|
| 6" Fresnel | ColorRam Scroller |
| Source 4 26 deg | Selecon Acclaim Zoom |
| Source 4 50 deg | Selecon Acclaim Fresnel |
| Source 4 36 deg | Par64 WFL |
| Source 4 Junior zoom | Radiance Hazer |
| Source 4 Par WFL | Hurricane Fogger |
| 6x12 | Birdie |
| 6x9 | |
| 4.5x6 | |
| 3-Circuit Sky Cyc | |

LEGEND

- | | |
|-------------|-------------|
| R01 | COLOR |
| I-CUE | I-CUE |
| TEMPLATE | TEMPLATE |
| UNIT NUMBER | UNIT NUMBER |
| CHANNEL | CHANNEL |

Avenue Q

The Berkeley Playhouse Rolling Platform

DESIGNER:	Mark Hueske	DIRECTOR:	Danny Cozart
DRAWN BY:	Mark Hueske	PRODUCTION MANAGER:	Brandon Davis
SCALE:	3/4" = 1'-0	PLATE:	6

NOTES






Mark Hueske




mark@mhproductions.com

817-845-0988

1350 Sutter St. Suite 22
San Francisco CA, 94109

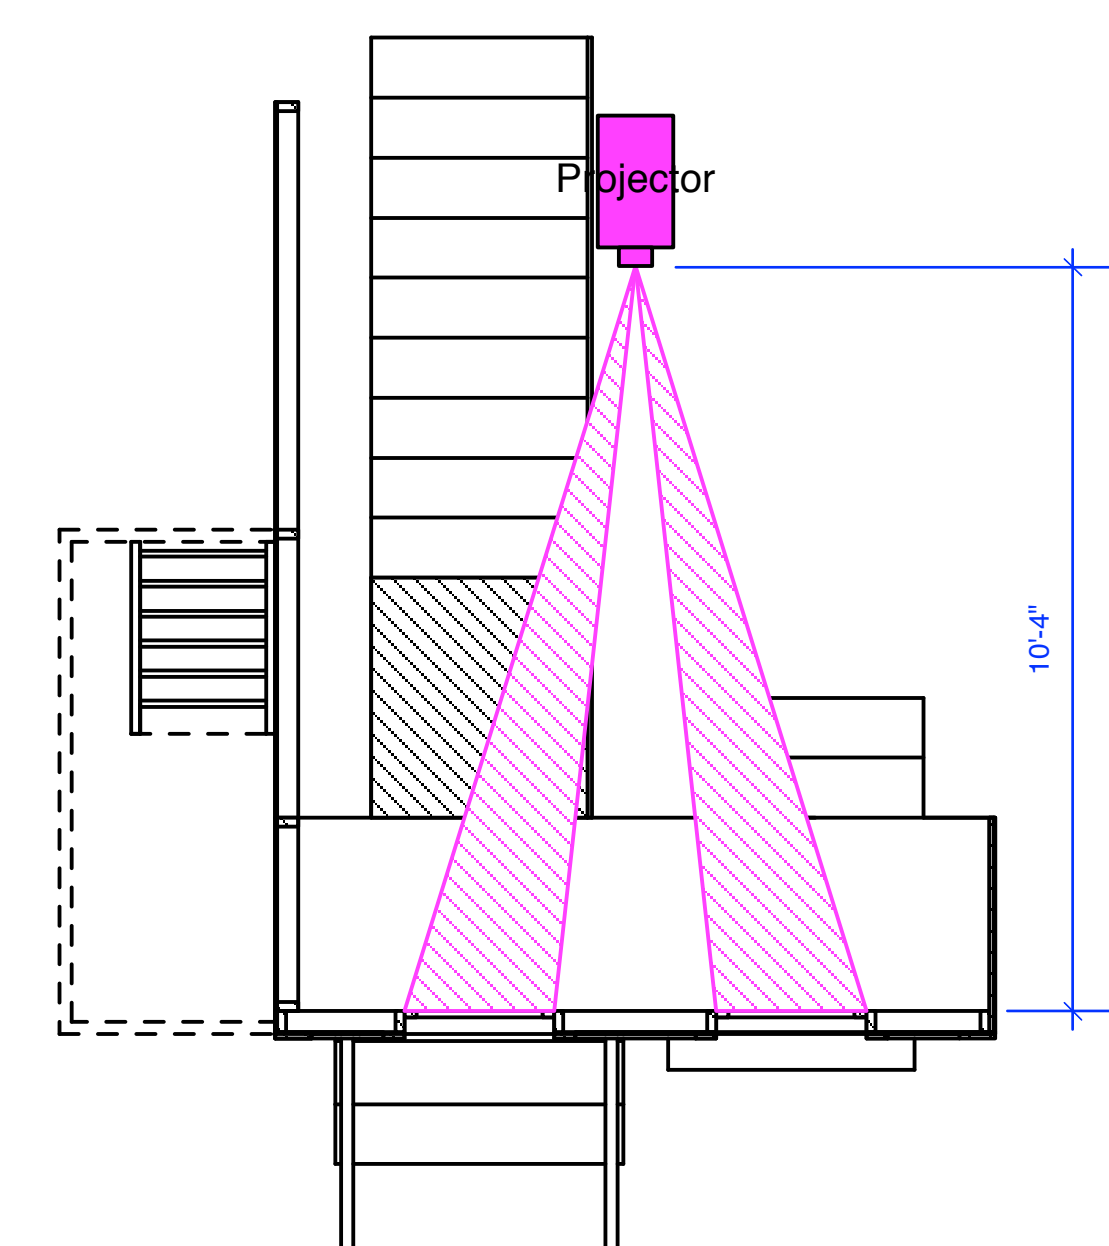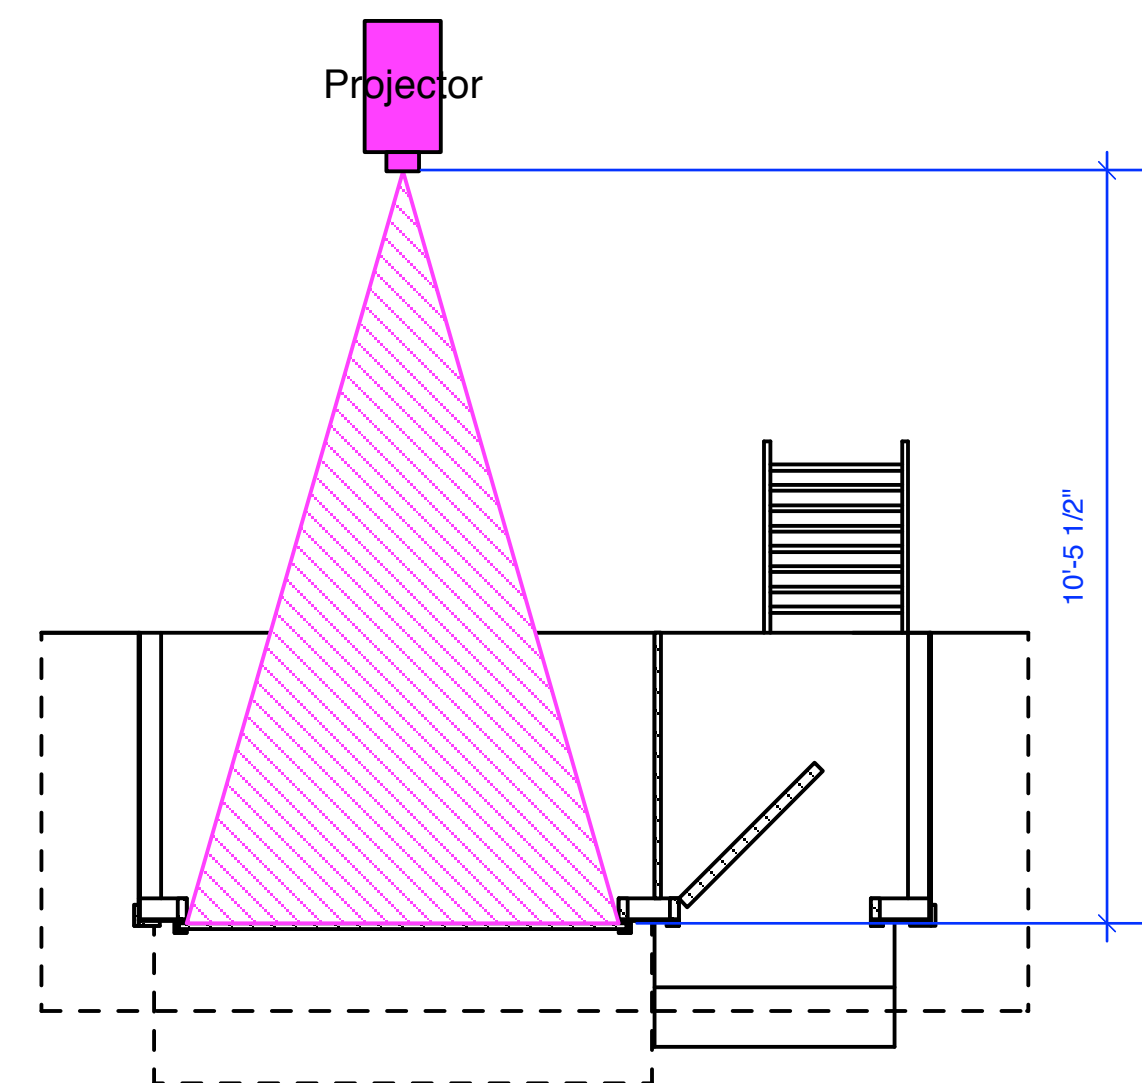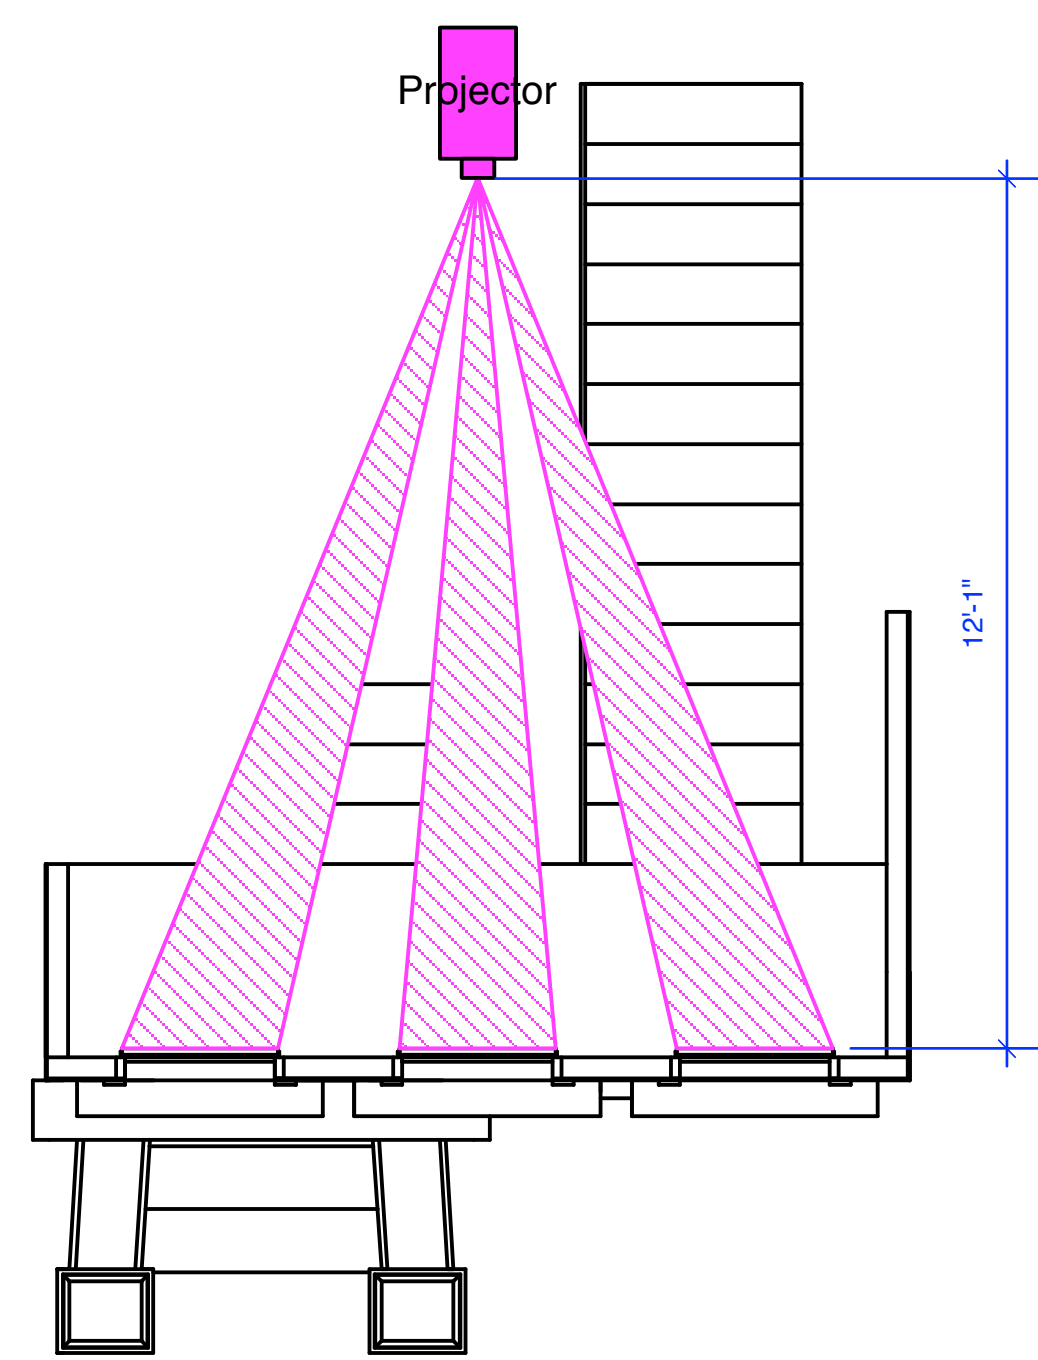

No obstruction can be placed in the pink area.

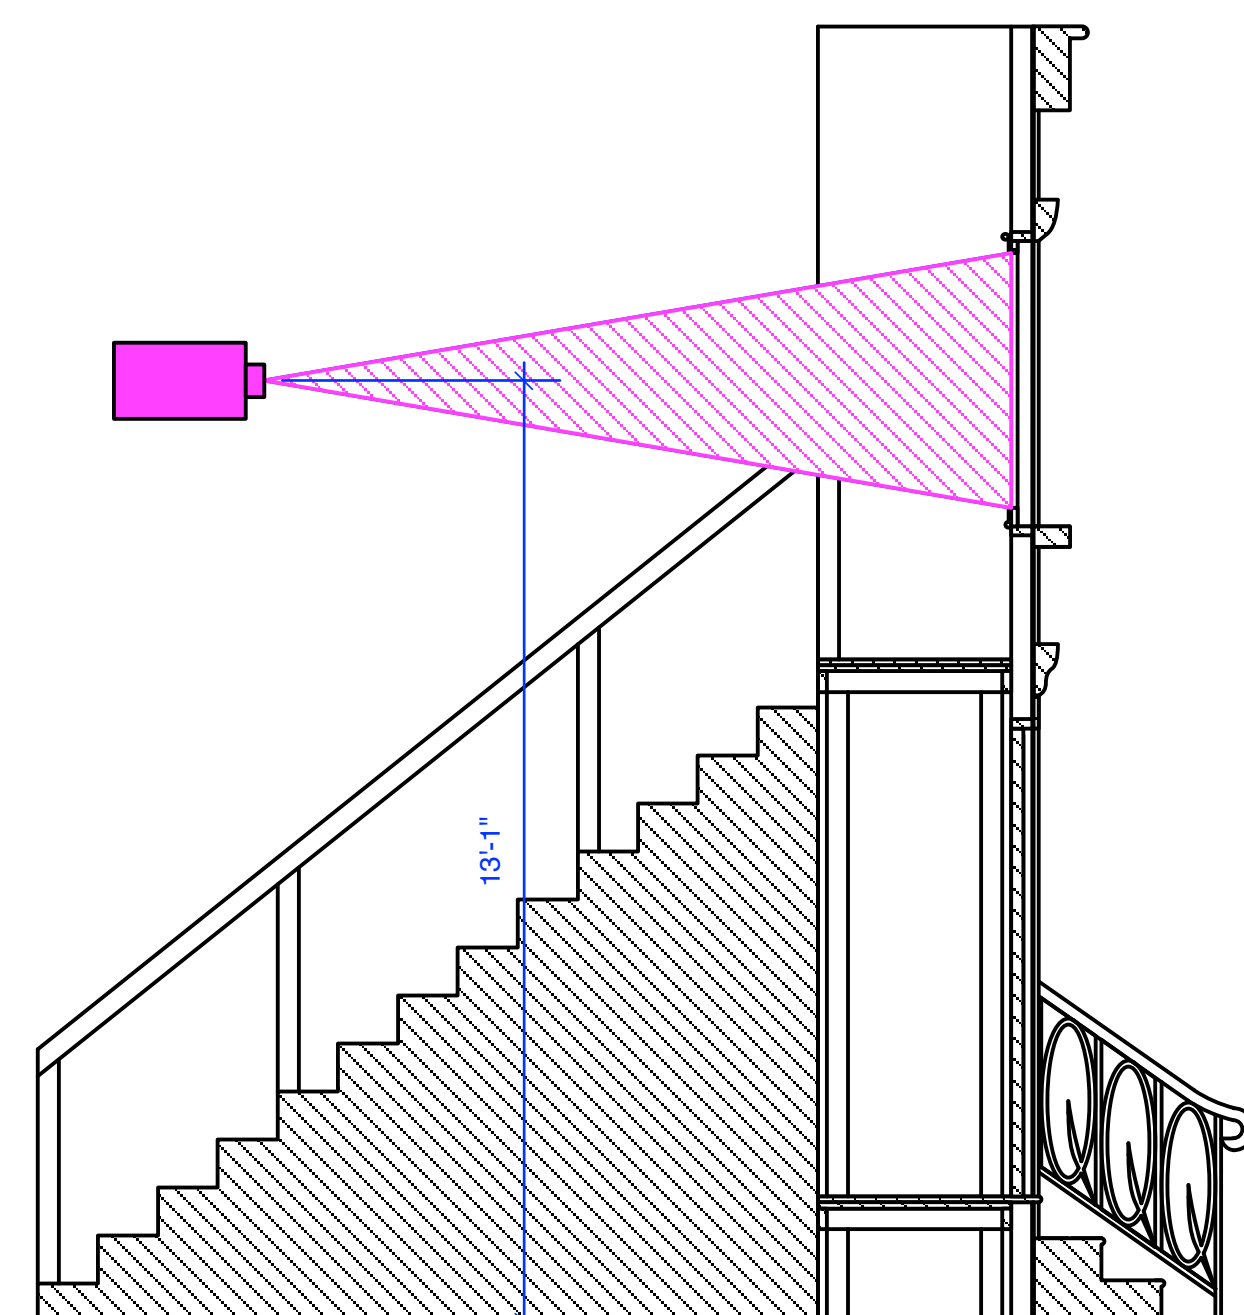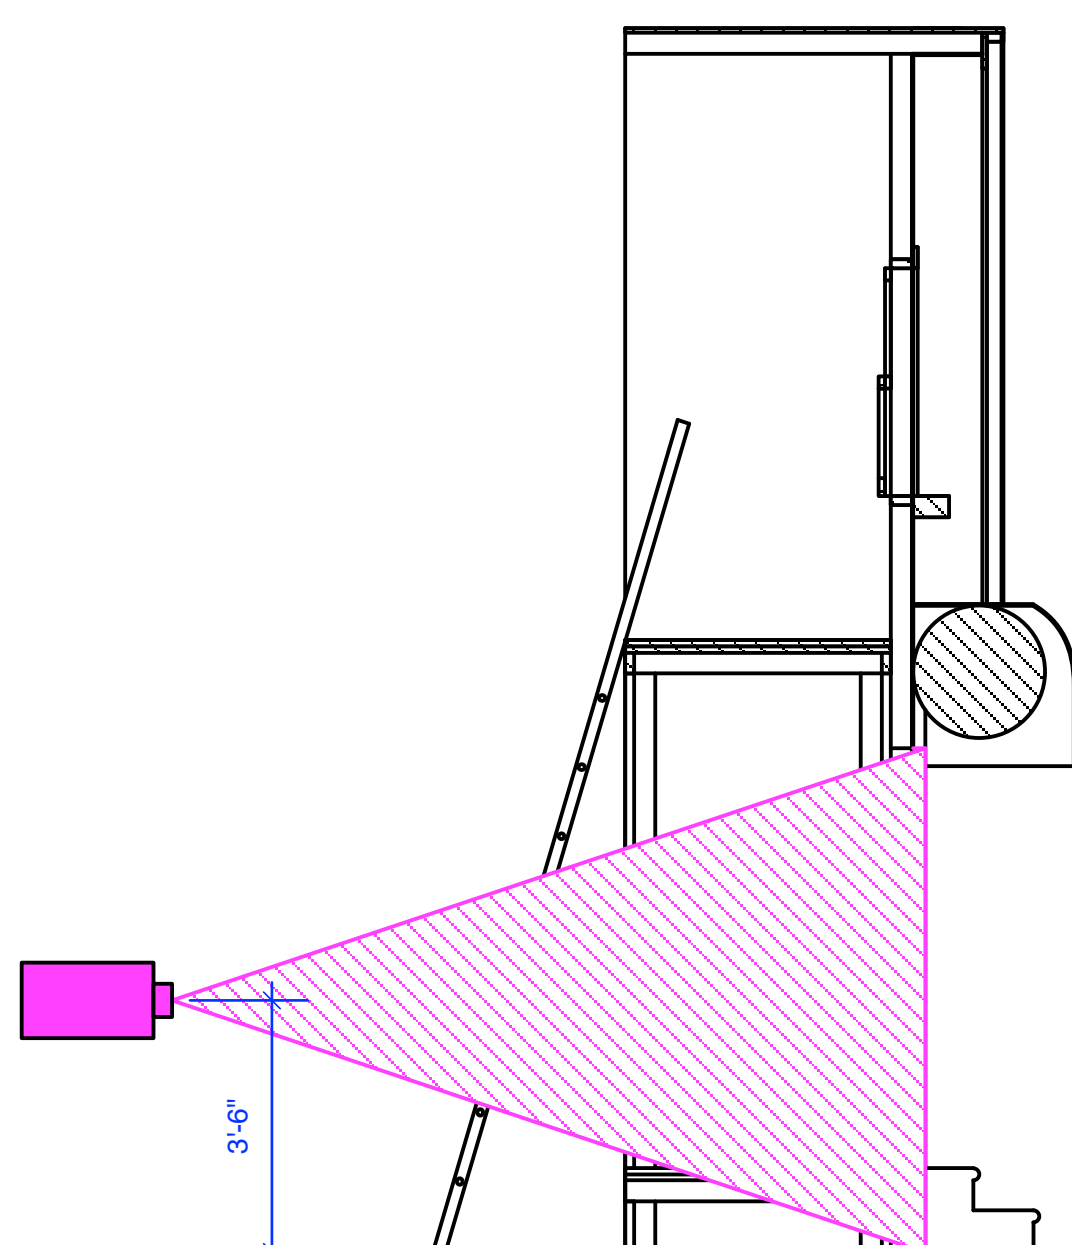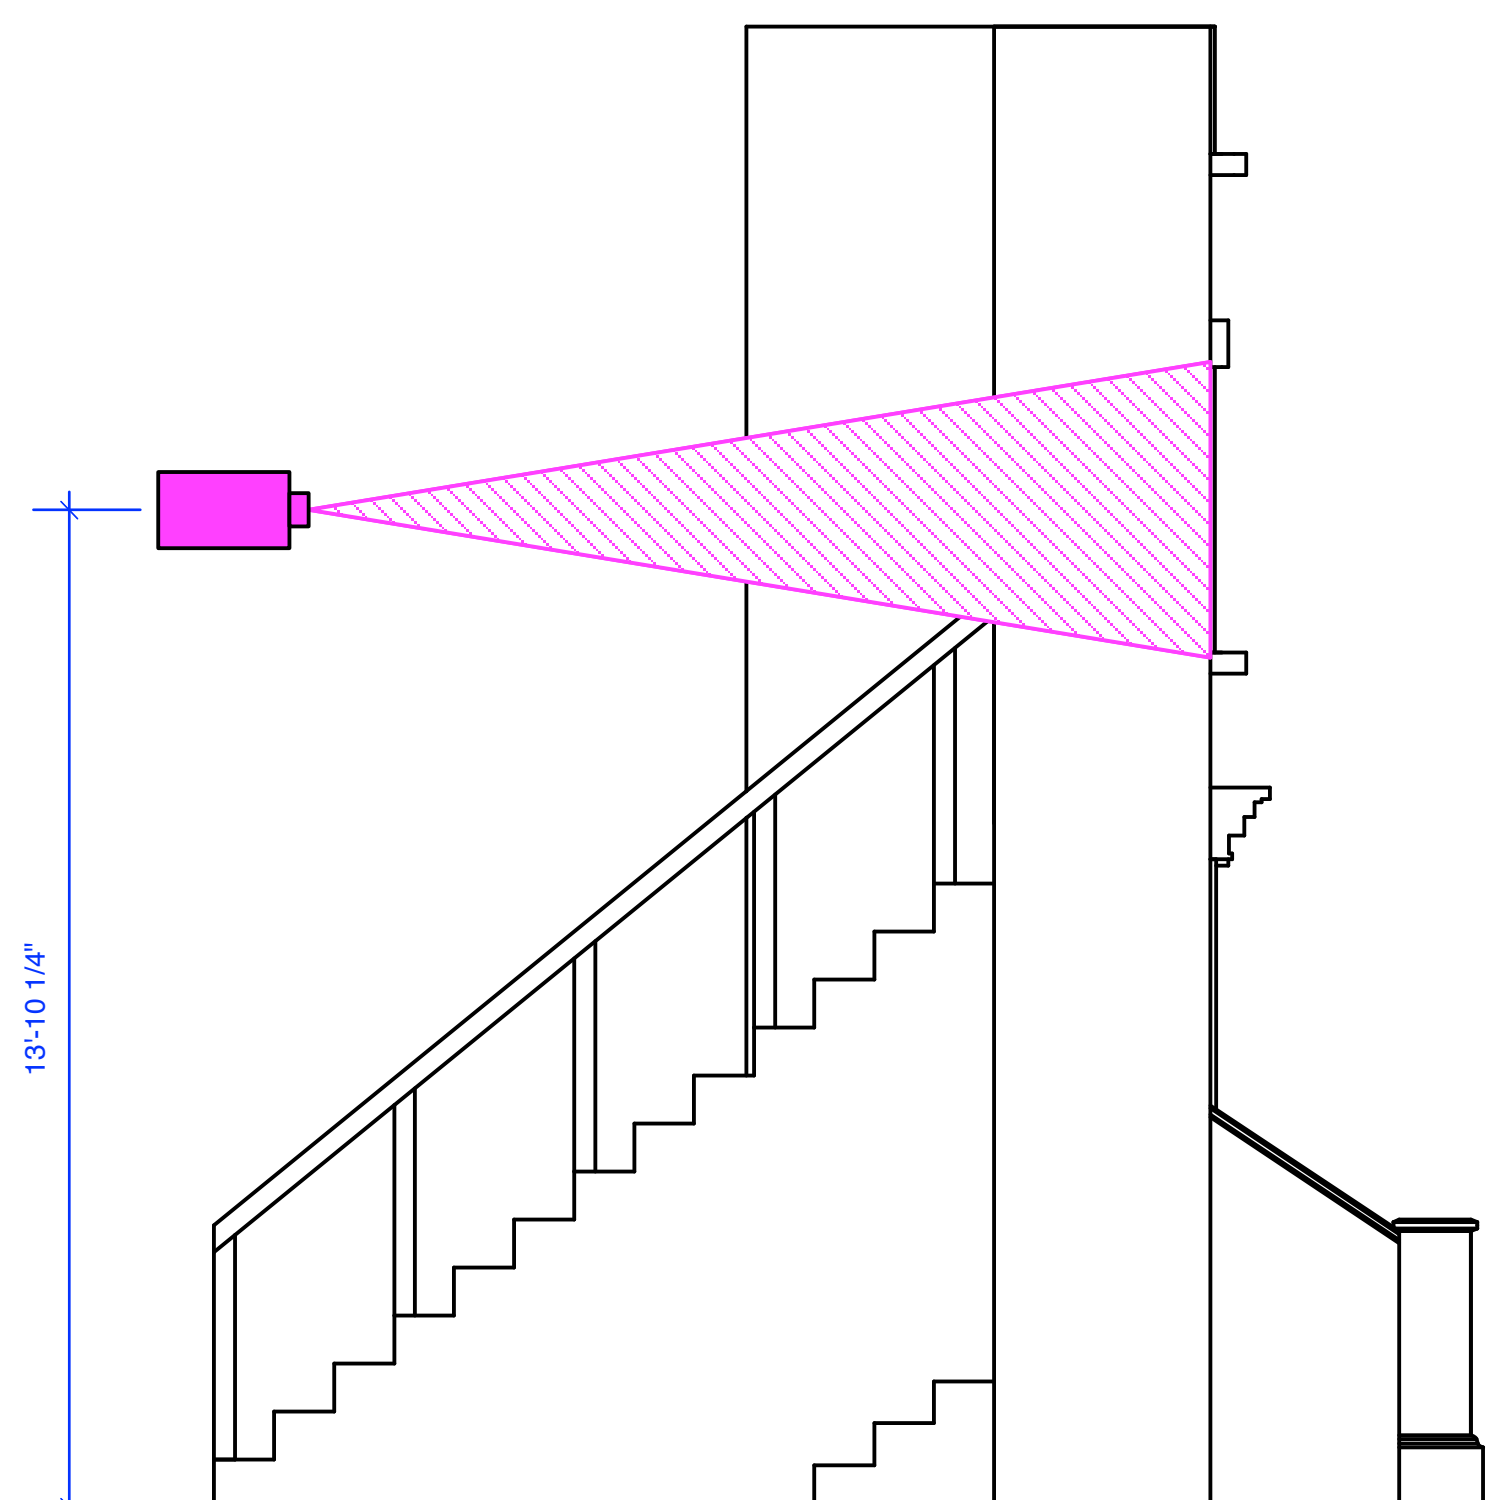

BUILDING A

BUILDING B

BUILDING C

KEY

- 6" Fresnel
- Source 4 26 deg
- Source 4 50 deg
- Source 4 36 deg
- Source 4 Junior zoom
- Source 4 Par WFL
- 6x12
- 6x9
- 4.5x6
- ColorRam Scroller
- Selecon Acclaim Zoom
- Selecon Acclaim Fresnel
- Par64 WFL
- Radiance Hazer
- Hurricane Fogger
- Birdie
- 3-Circuit Sky Cyc

LEGEND

- R01 — COLOR
- I-CUE
- TEMPLATE
- UNIT NUMBER
- CHANNEL
- IRIS —
- TWINSPIN —

Avenue Q


The Berkeley Playhouse Projector Placement

DESIGNER:	Mark Hueske	DIRECTOR:	Danny Cozart
DRAWN BY:	Mark Hueske	PRODUCTION MANAGER:	Brandon Davis
SCALE:	3/8" = 1'-0"	PLATE:	7


NOTES




Mark Hueske
mark@mhproductions.com
817-845-0988
1350 Sutter St. Suite 22
San Francisco CA, 94109

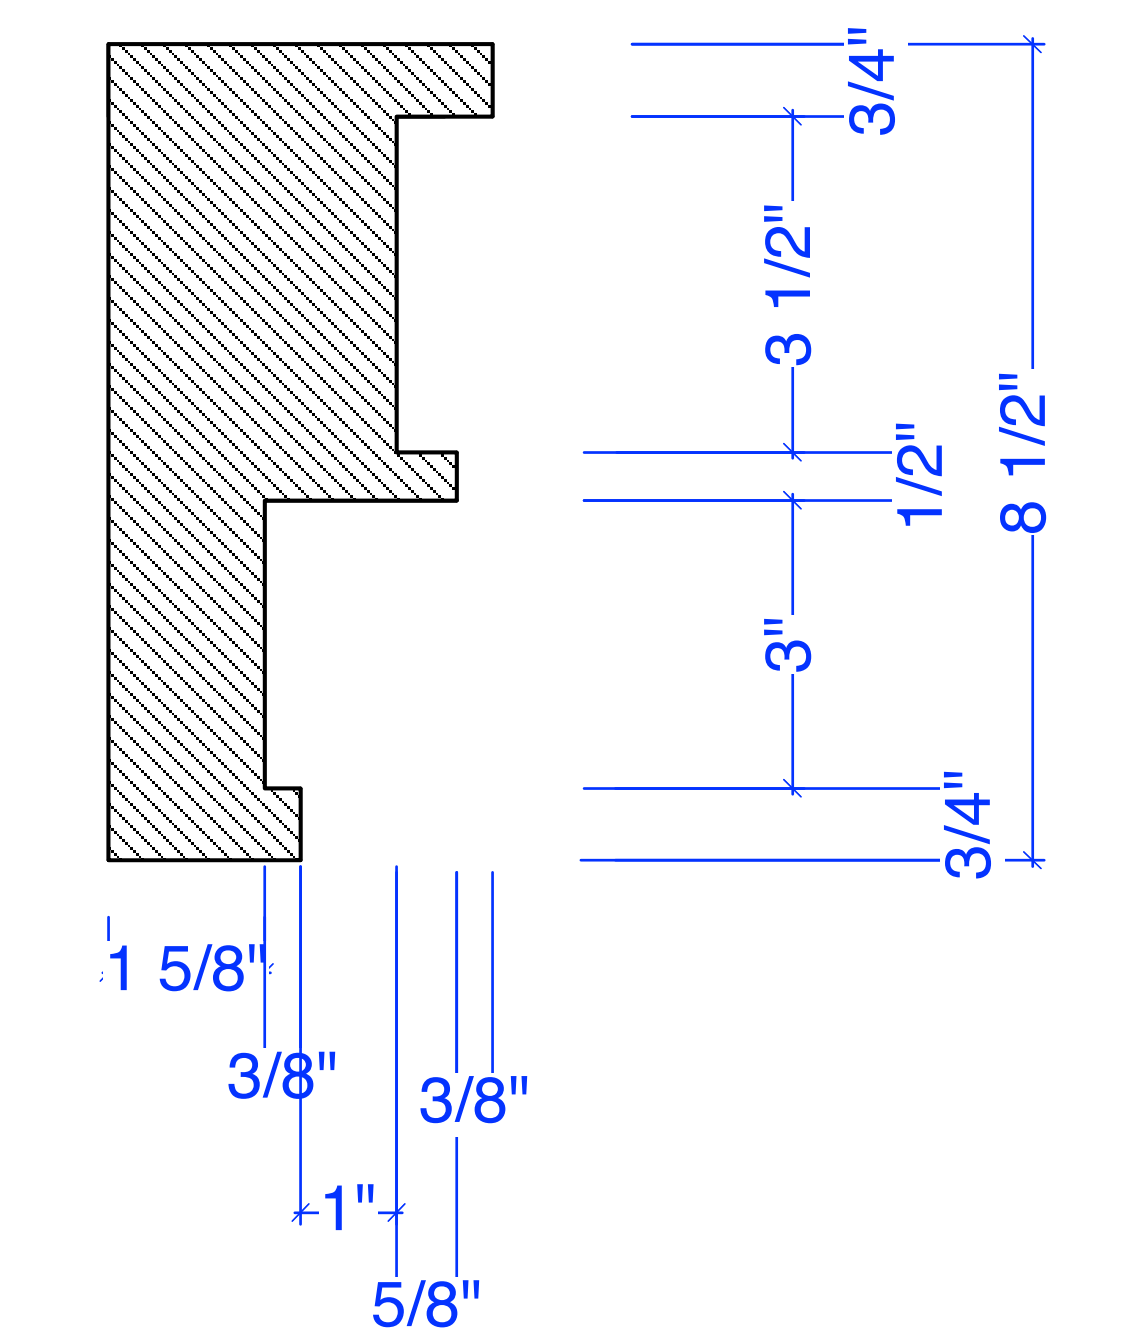


Building C Door Header

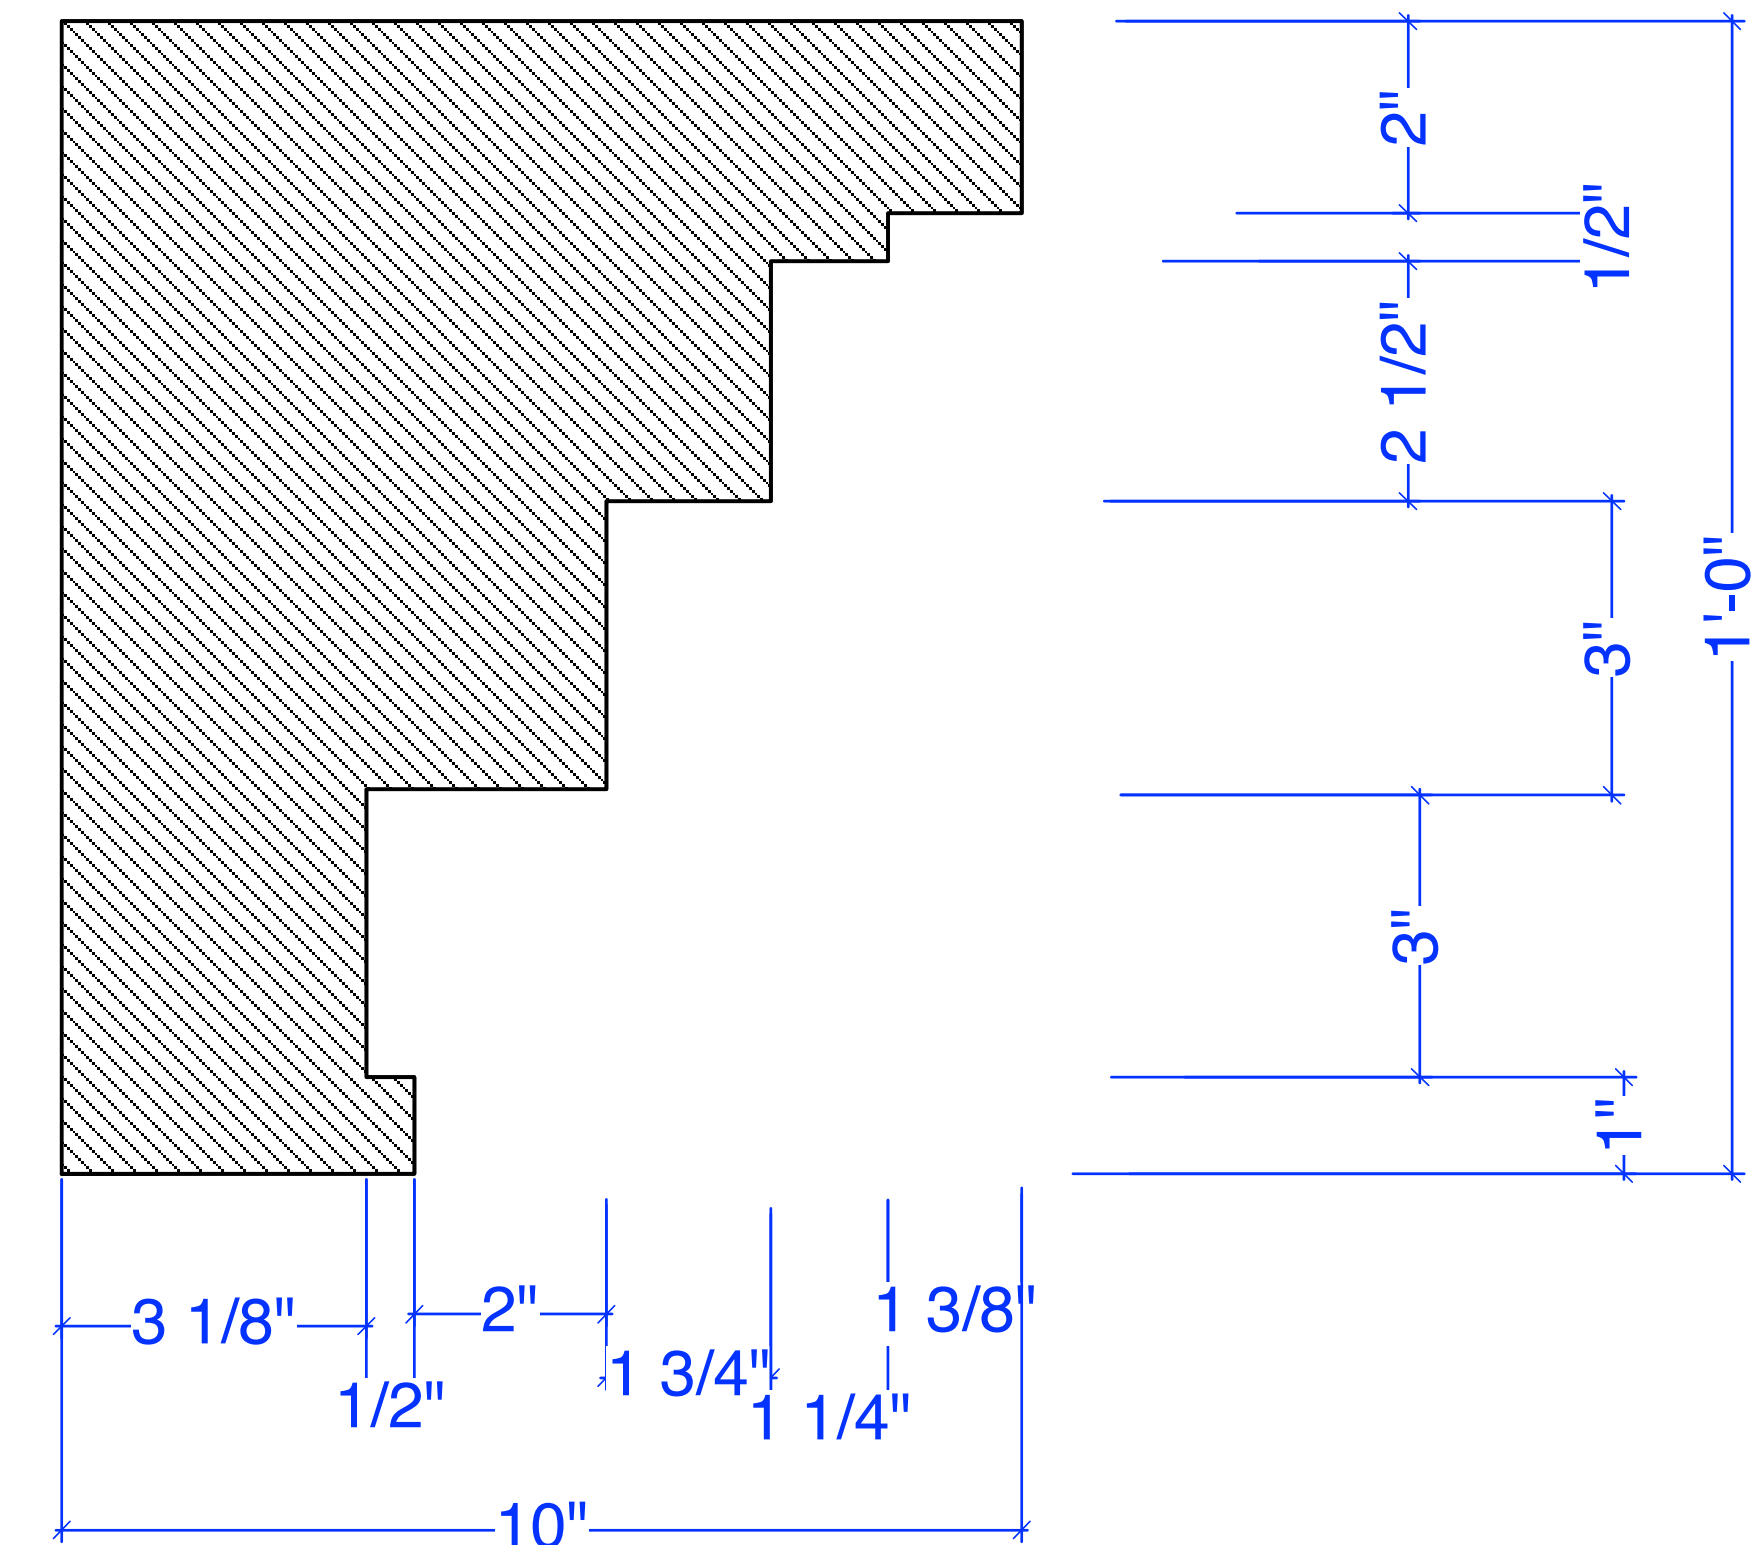


Building A Door Header

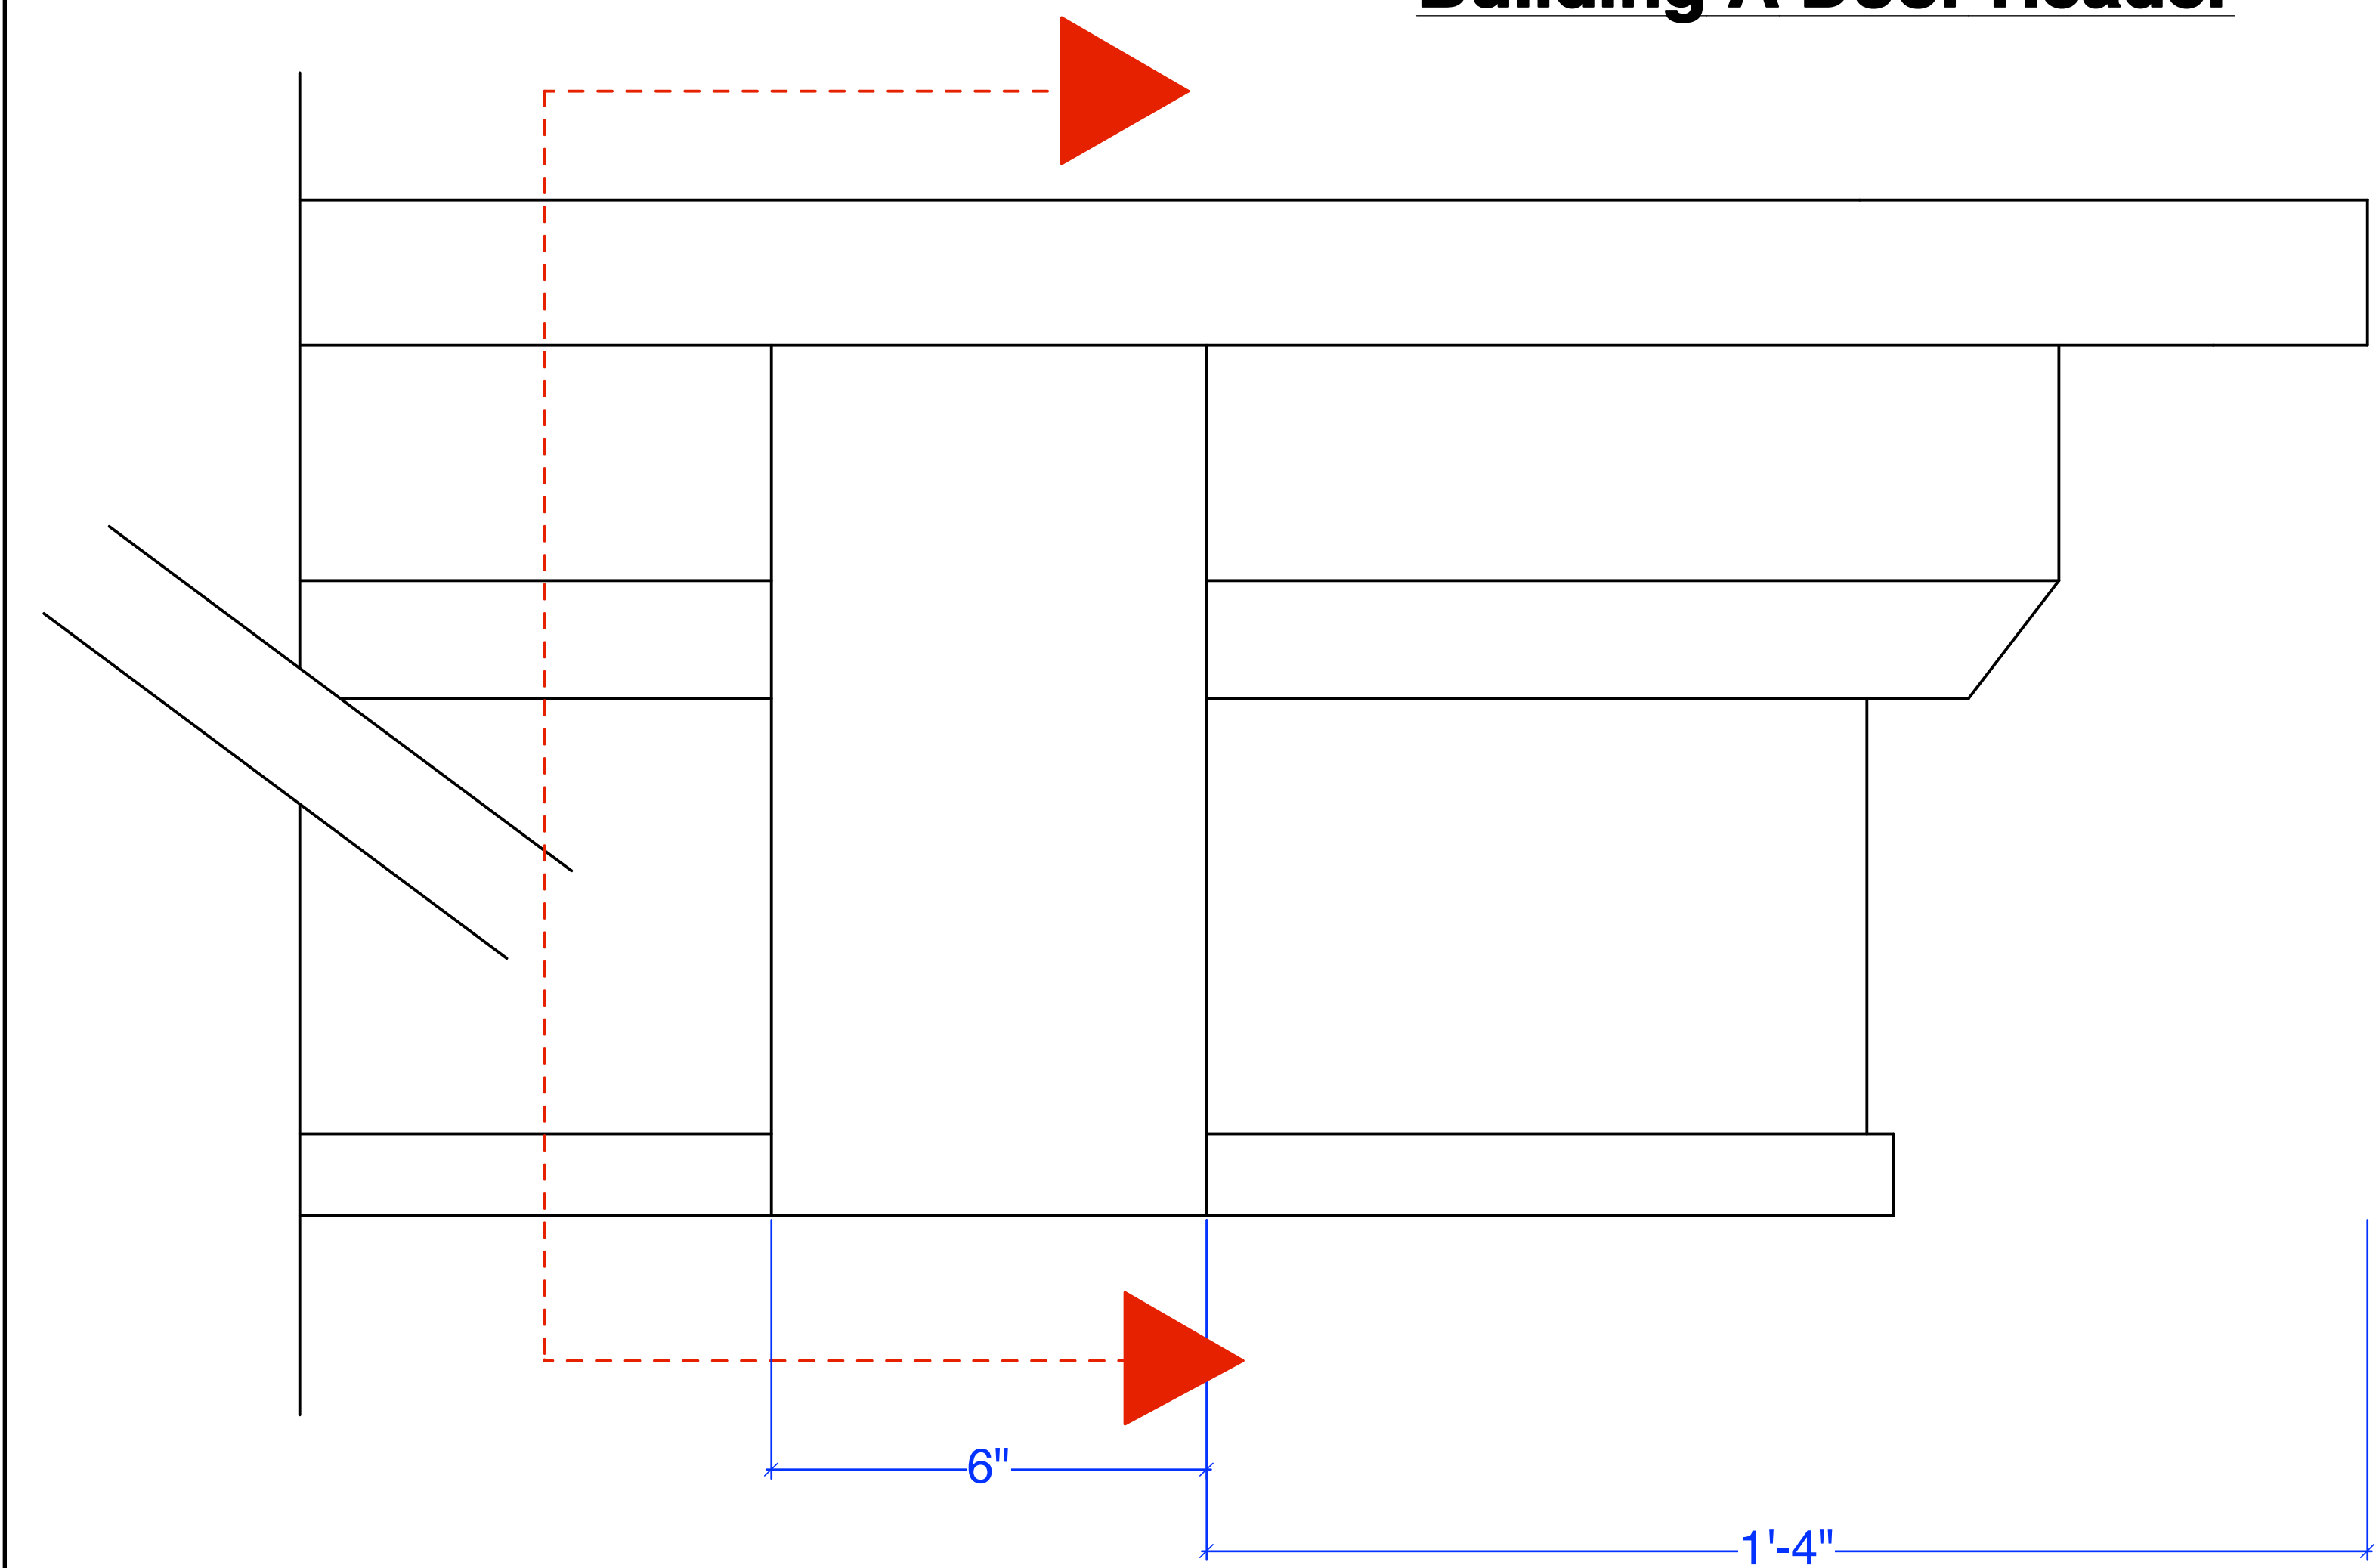

Building C Crown Molding

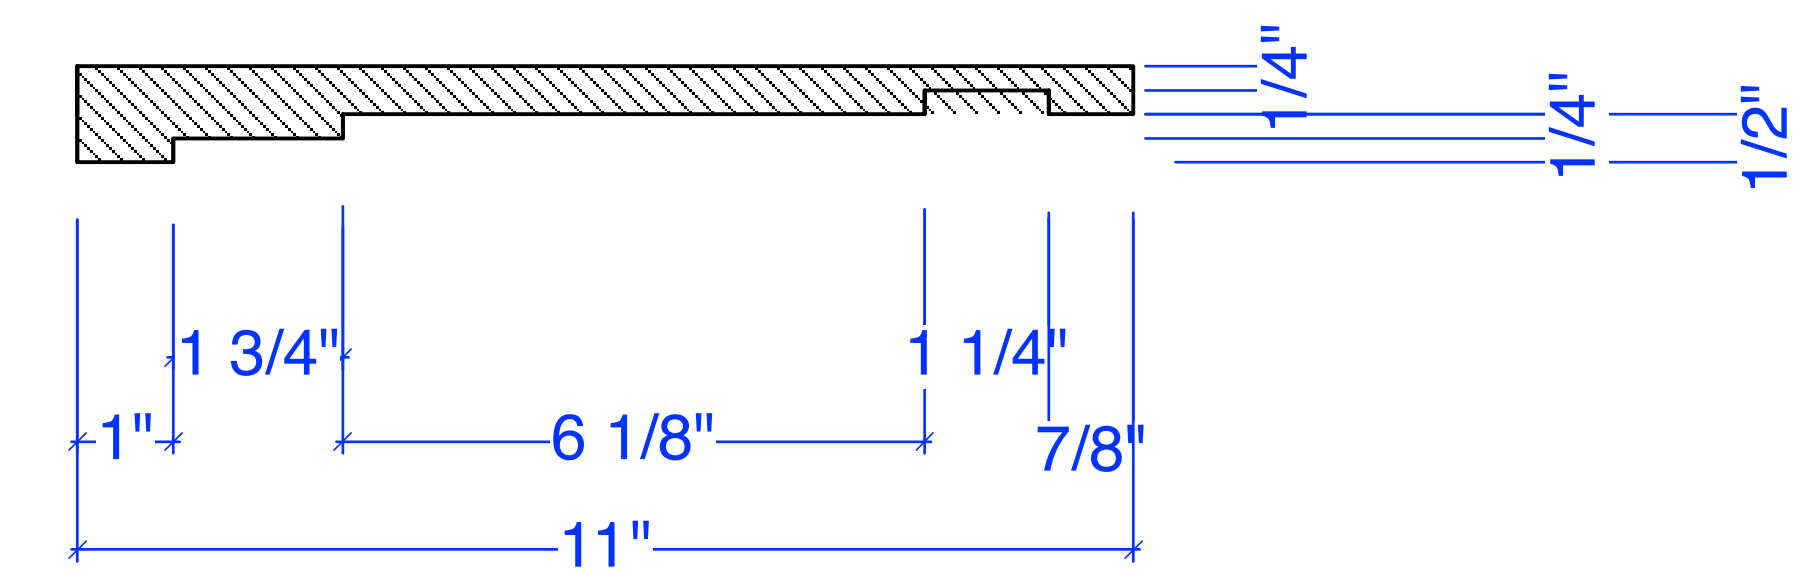

Building A Door Surround

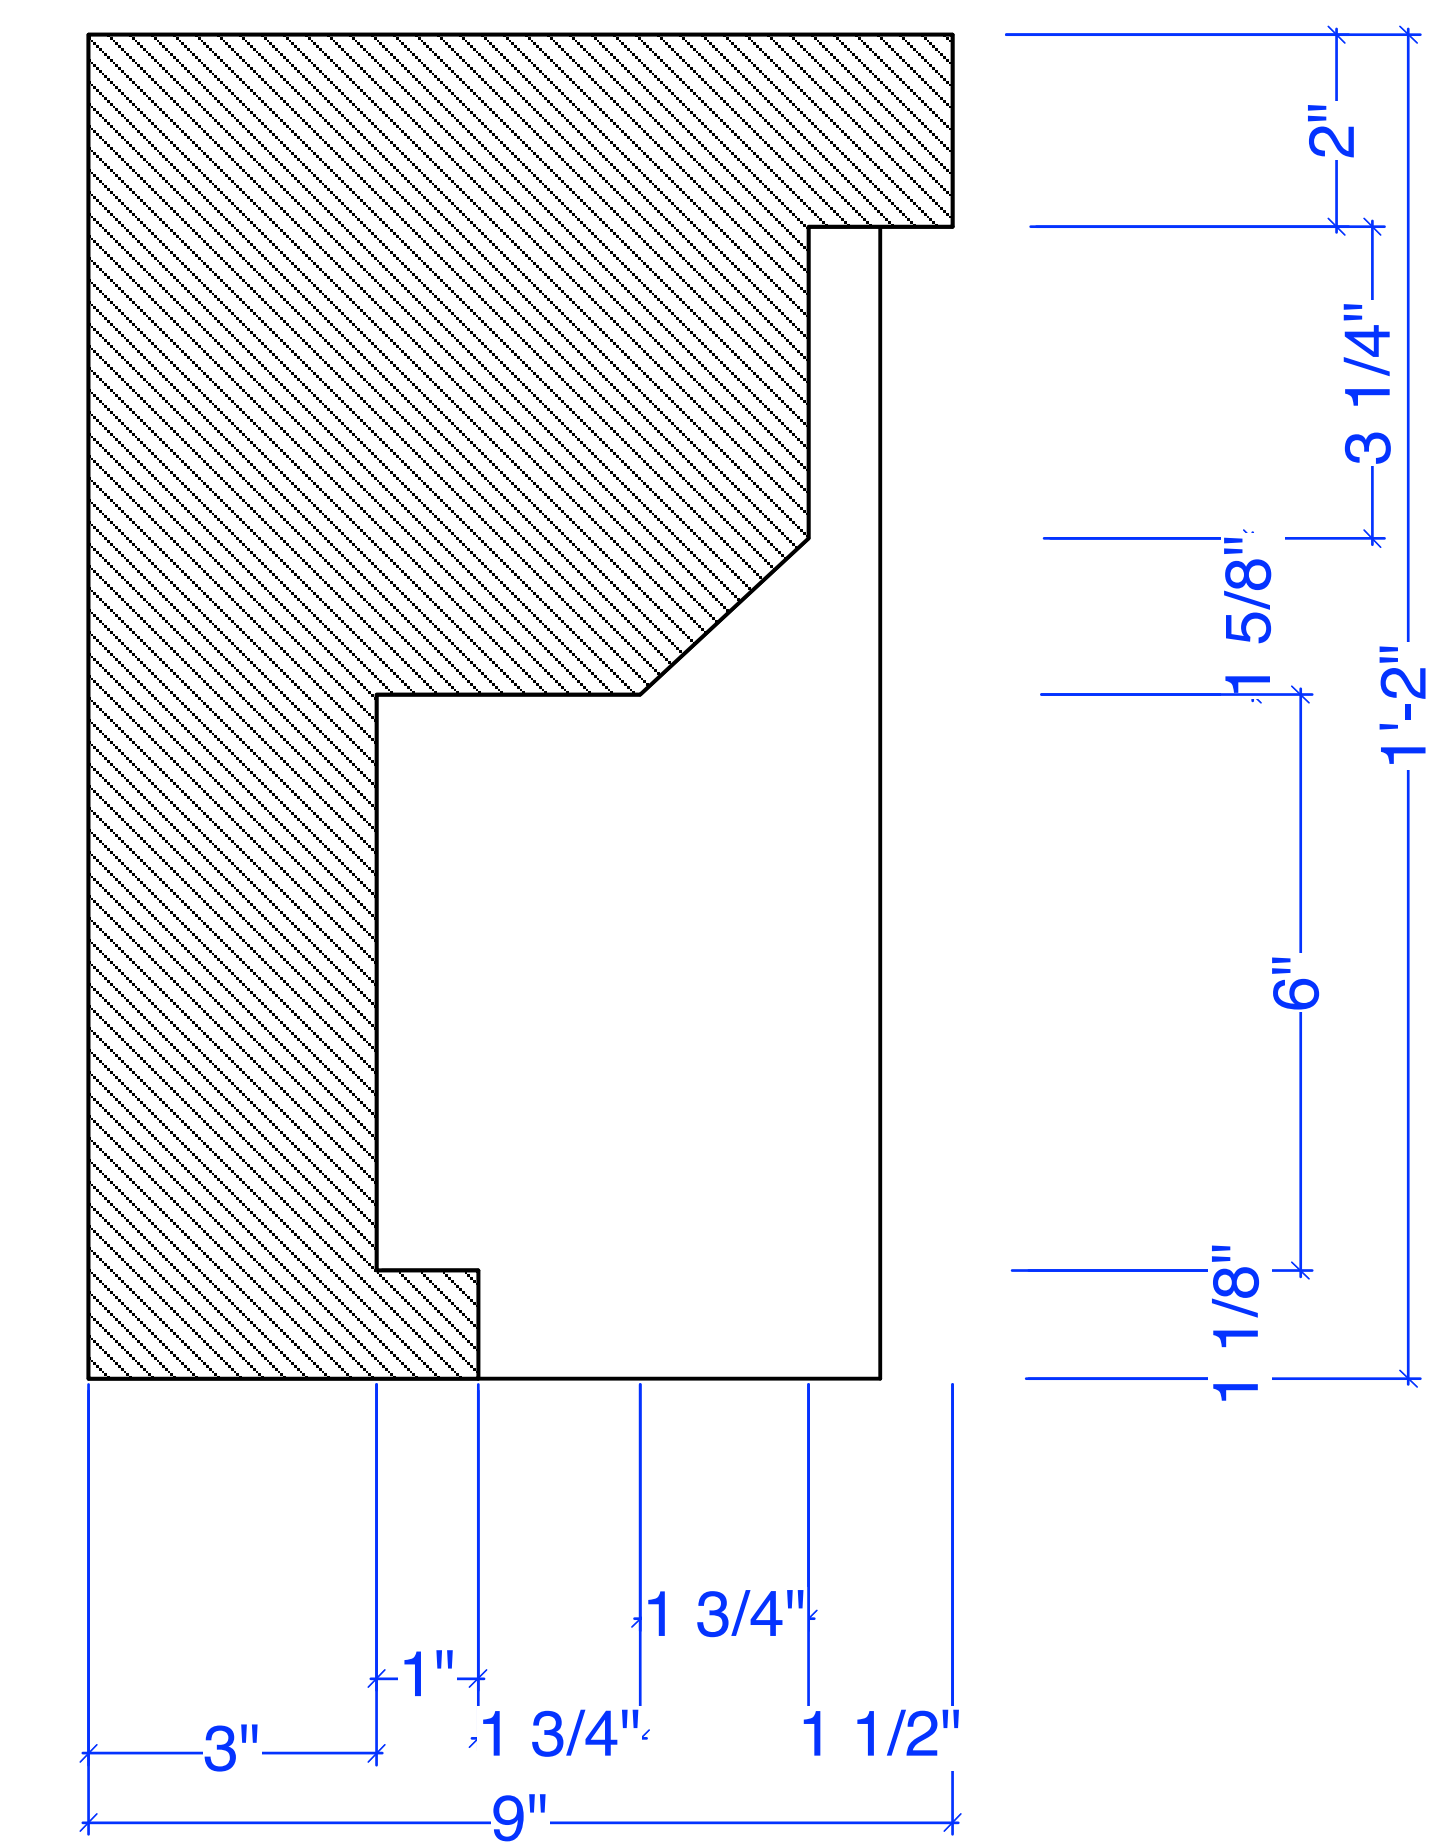

KEY

6" Fresnel

Source 4 26 deg

Source 4 50 deg

Source 4 36 deg

Source 4 Junior zoom

Source 4 Par WFL

6x12

6x9

4.5x6

ColorRam Scroller

Selecon Acclaim Zoom

Selecon Acclaim Fresnel

Par64 WFL

Radiance Hazer

Hurricane Fogger

Birdie

3-Circuit Sky Cyc

LEGEND

IRIS

TWINSPIN

R01

I-CUE

TEMPLATE

UNIT NUMBER

CHANNEL

COLOR

1


1

Charlie Brown


The Berkeley Playhouse	
Brick Wall/Sofa Chair Transitions	
DESIGNER:	DIRECTOR
Mark Hueske	Christina Lazo
DRAWN BY:	PRODUCTION MANAGER
Mark Hueske	Brandon Davis
SCALE:	PLATE
1:2	8

NOTES


Mark Hueske
mark@mhproductions.com
817-845-0988
1350 Sutter St. Suite 22
San Francisco CA, 94109

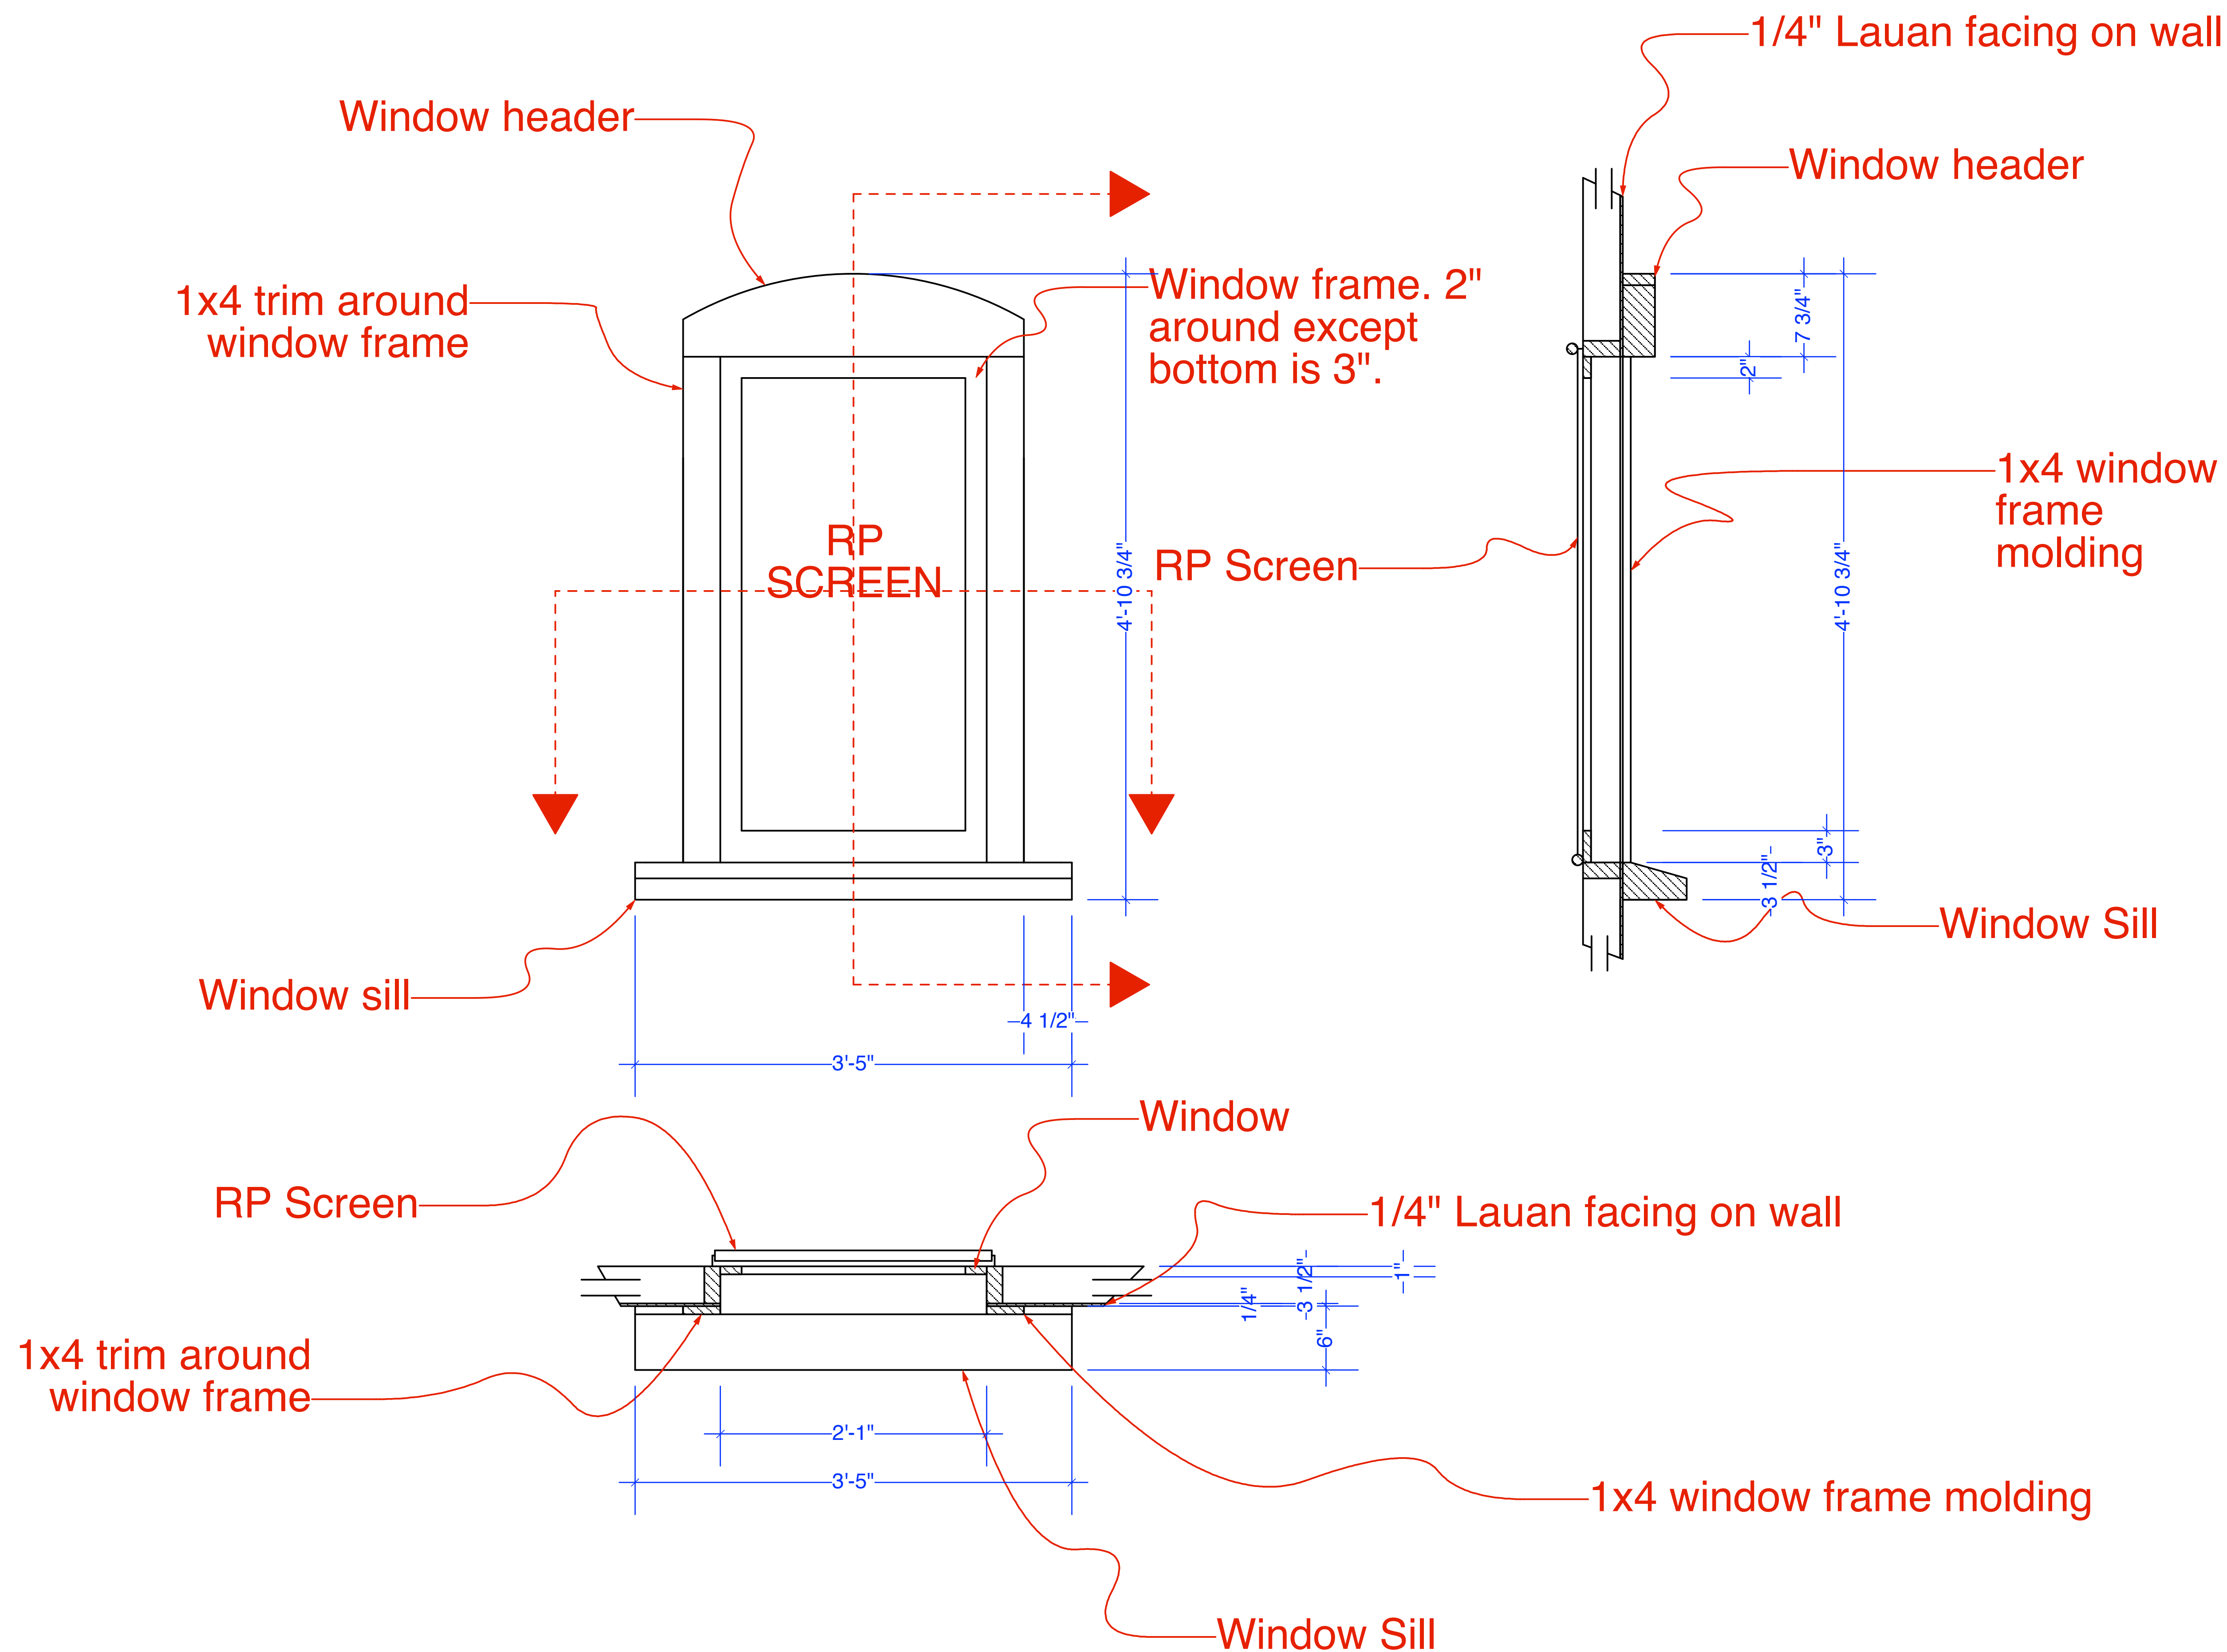

KEY

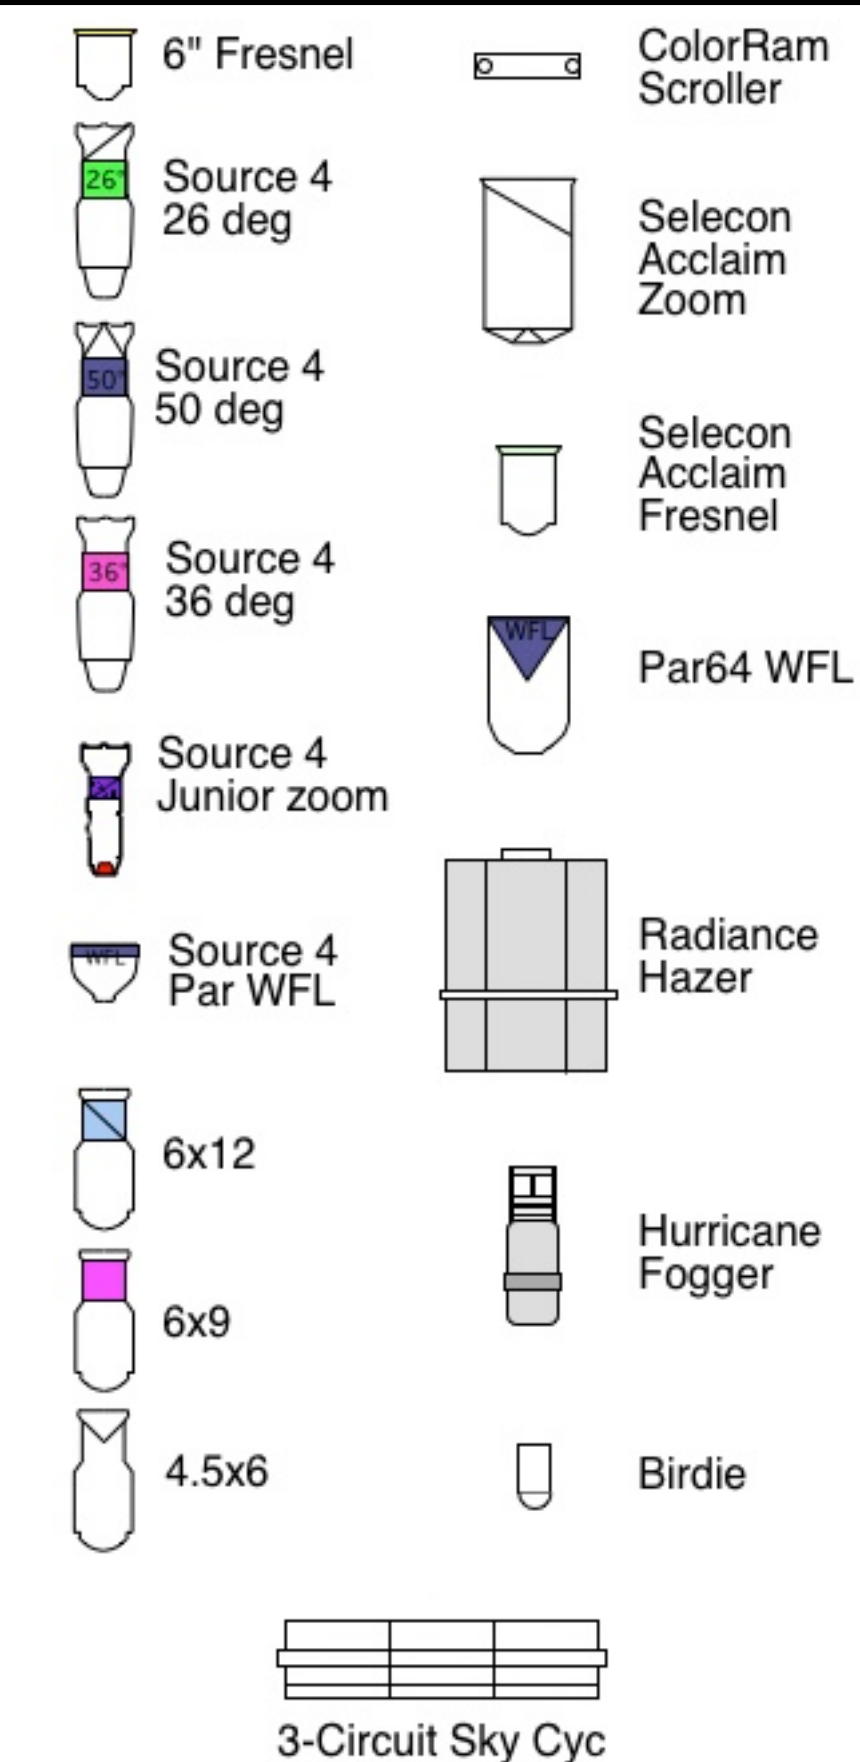

LEGEND

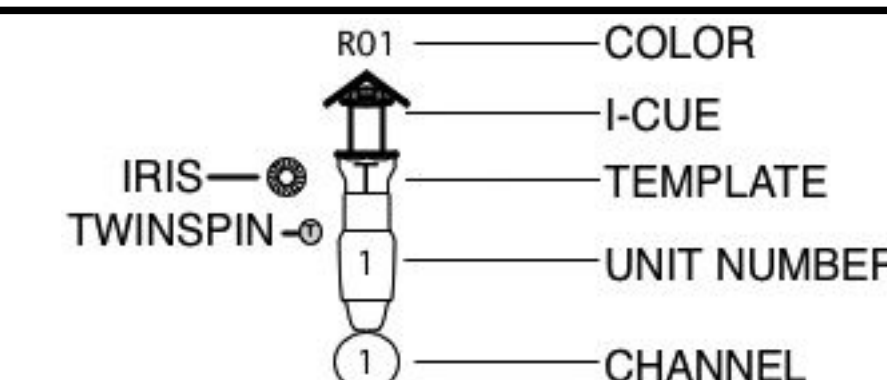

Avenue Q

The Berkeley Playhouse

Window Detail

DESIGNER:	Mark Hueske	DIRECTOR:	Danny Cozart
DRAWN BY:	Mark Hueske	PRODUCTION MANAGER:	Brandon Davis
SCALE:	1-1/2" = 1'-0"	PLATE:	9

NOTES



Mark Hueske
mark@mhproductions.com
817-845-0988
1350 Sutter St. Suite 22
San Francisco CA, 94109